



Hexamilion

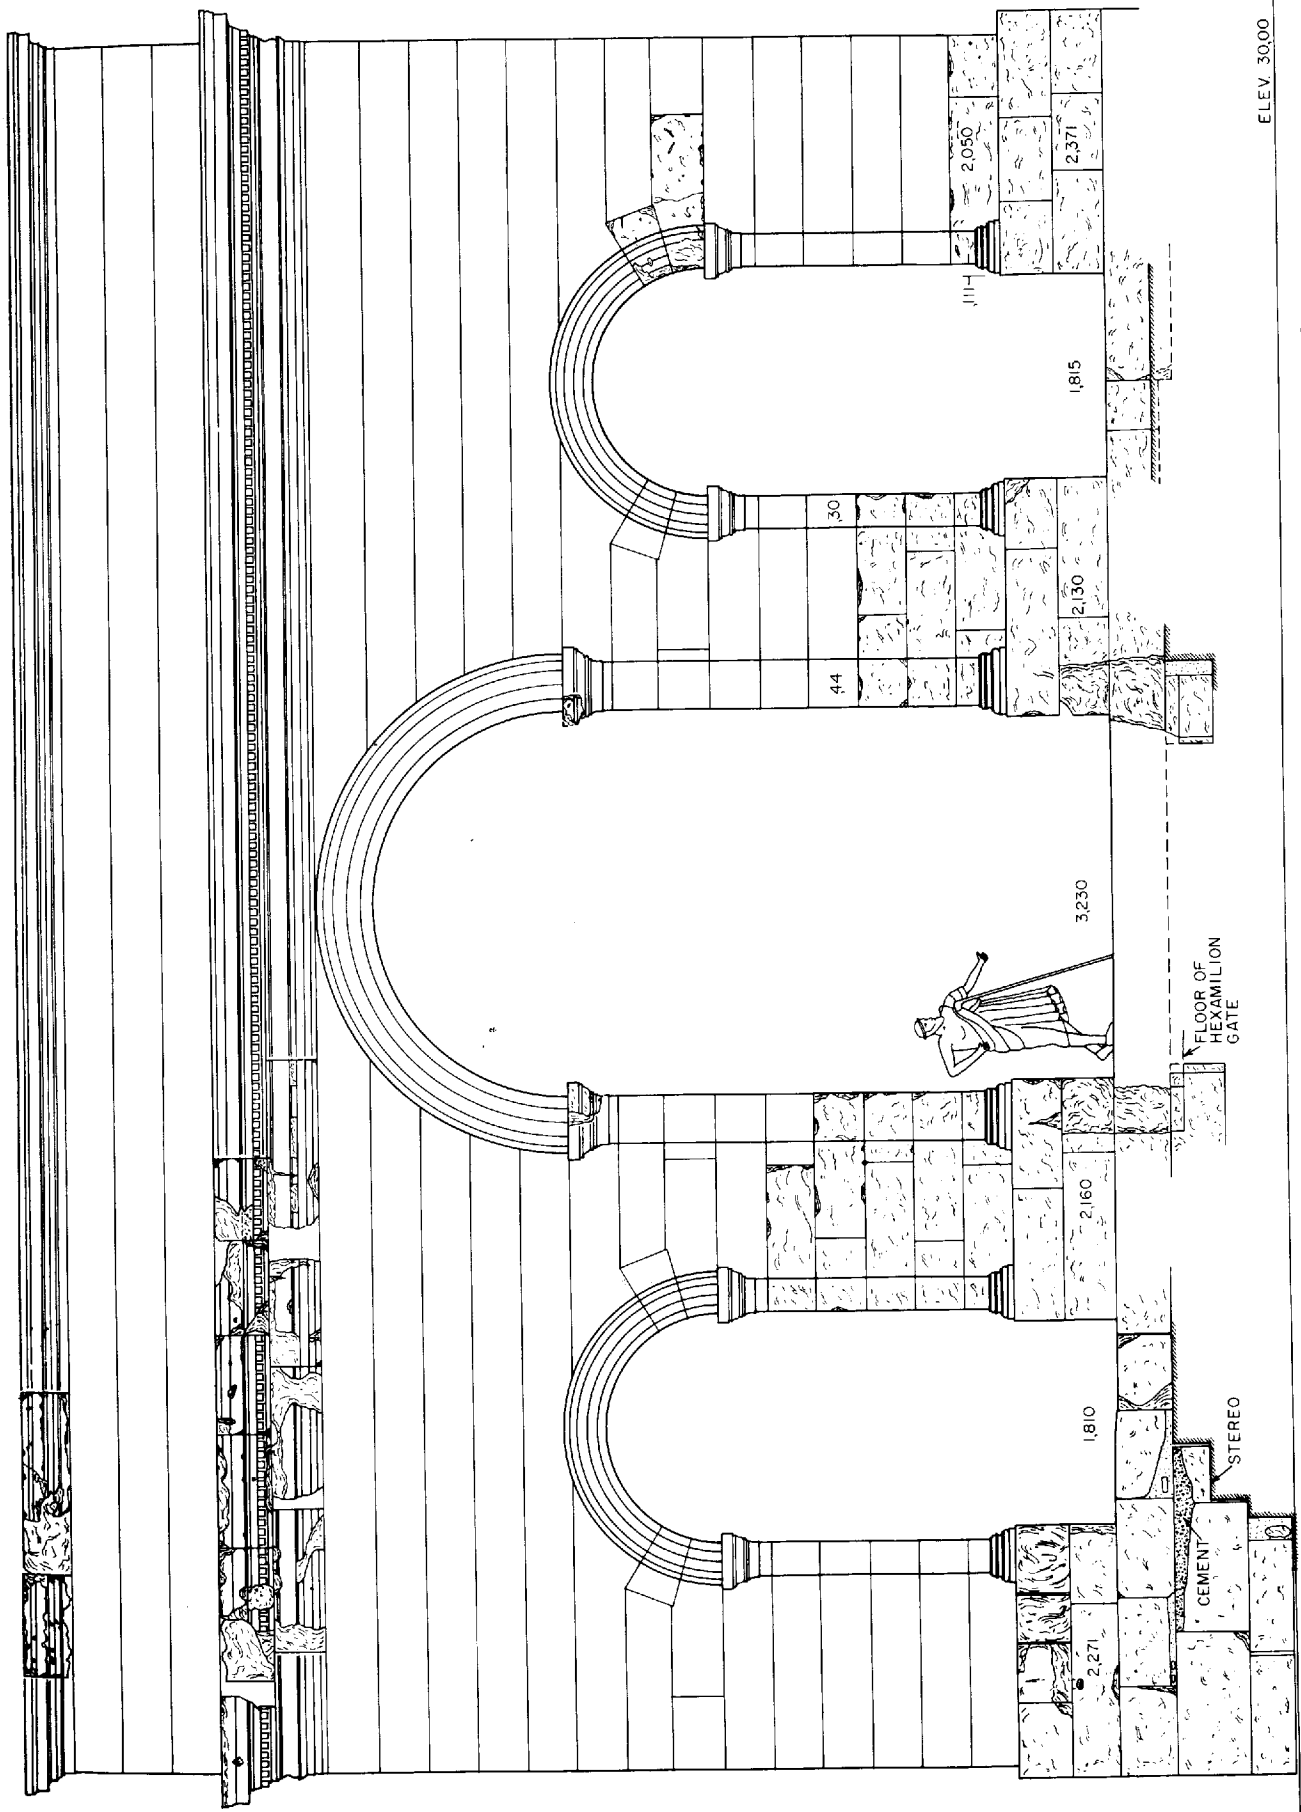

Restored southwest elevation of the Roman Arch

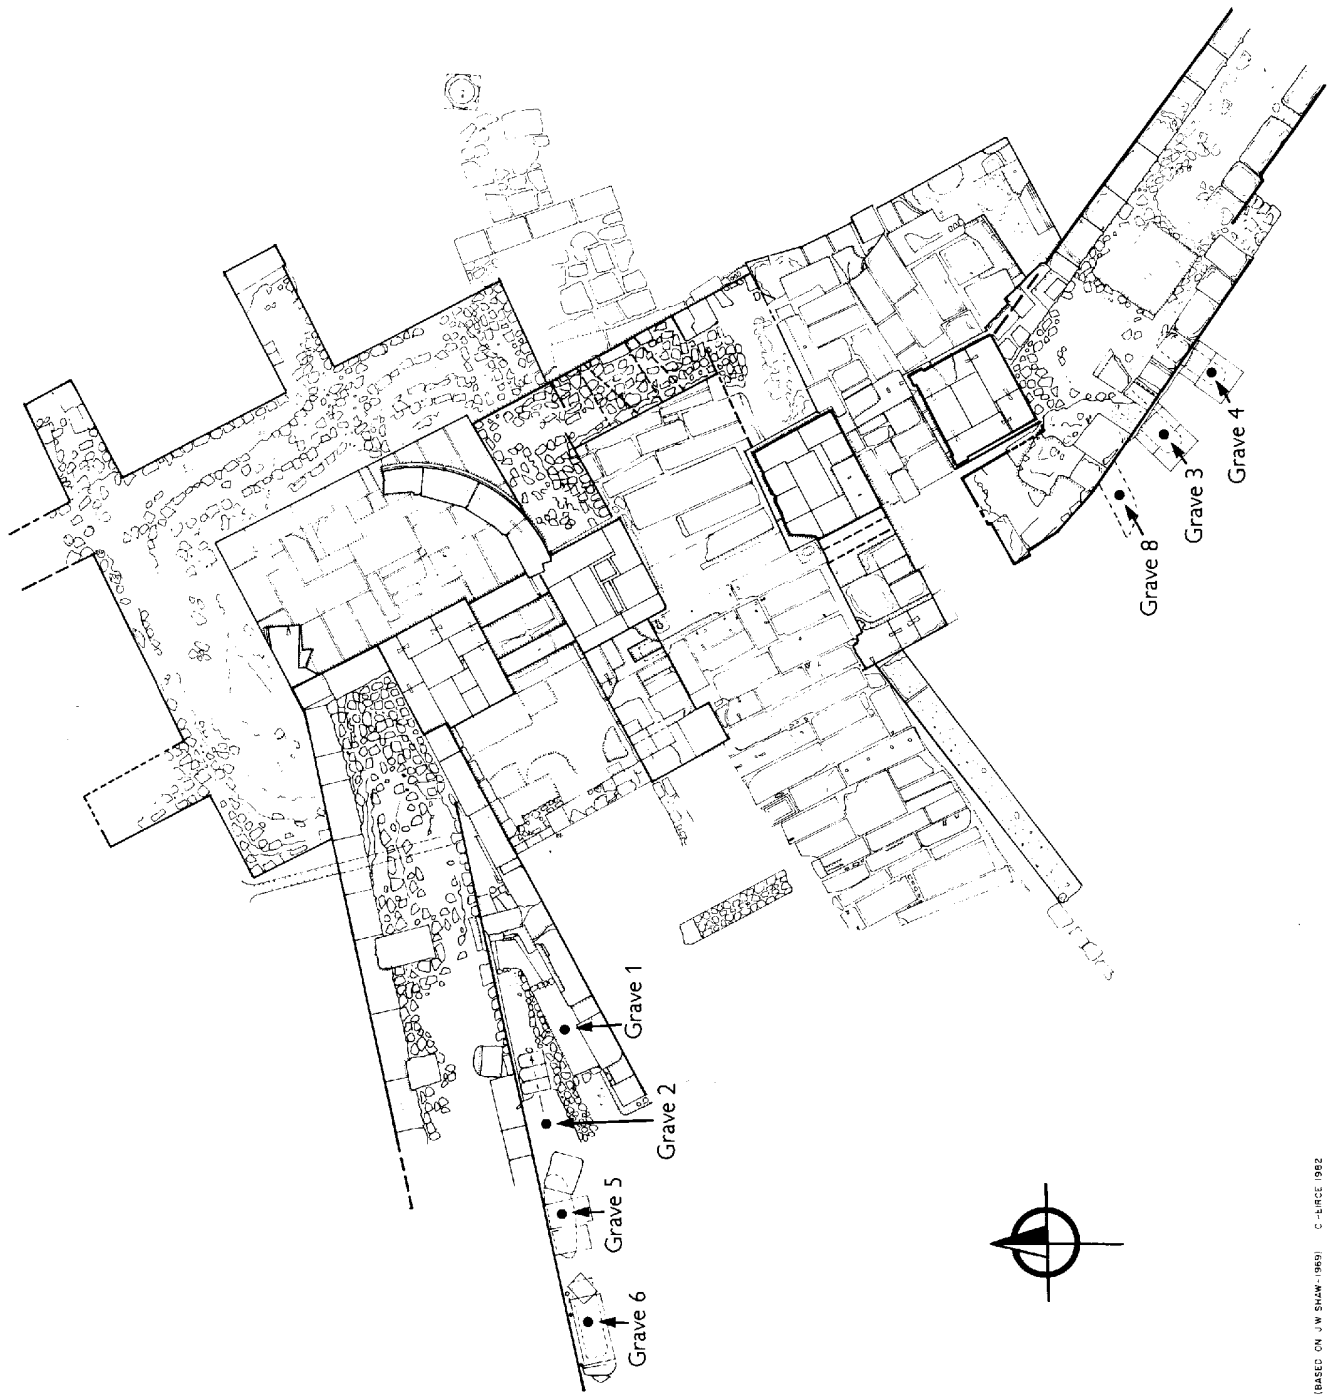

(BASED ON J.W. SHAW-1993) C-13/CE 1992

Actual-state plan of the Northeast Gate



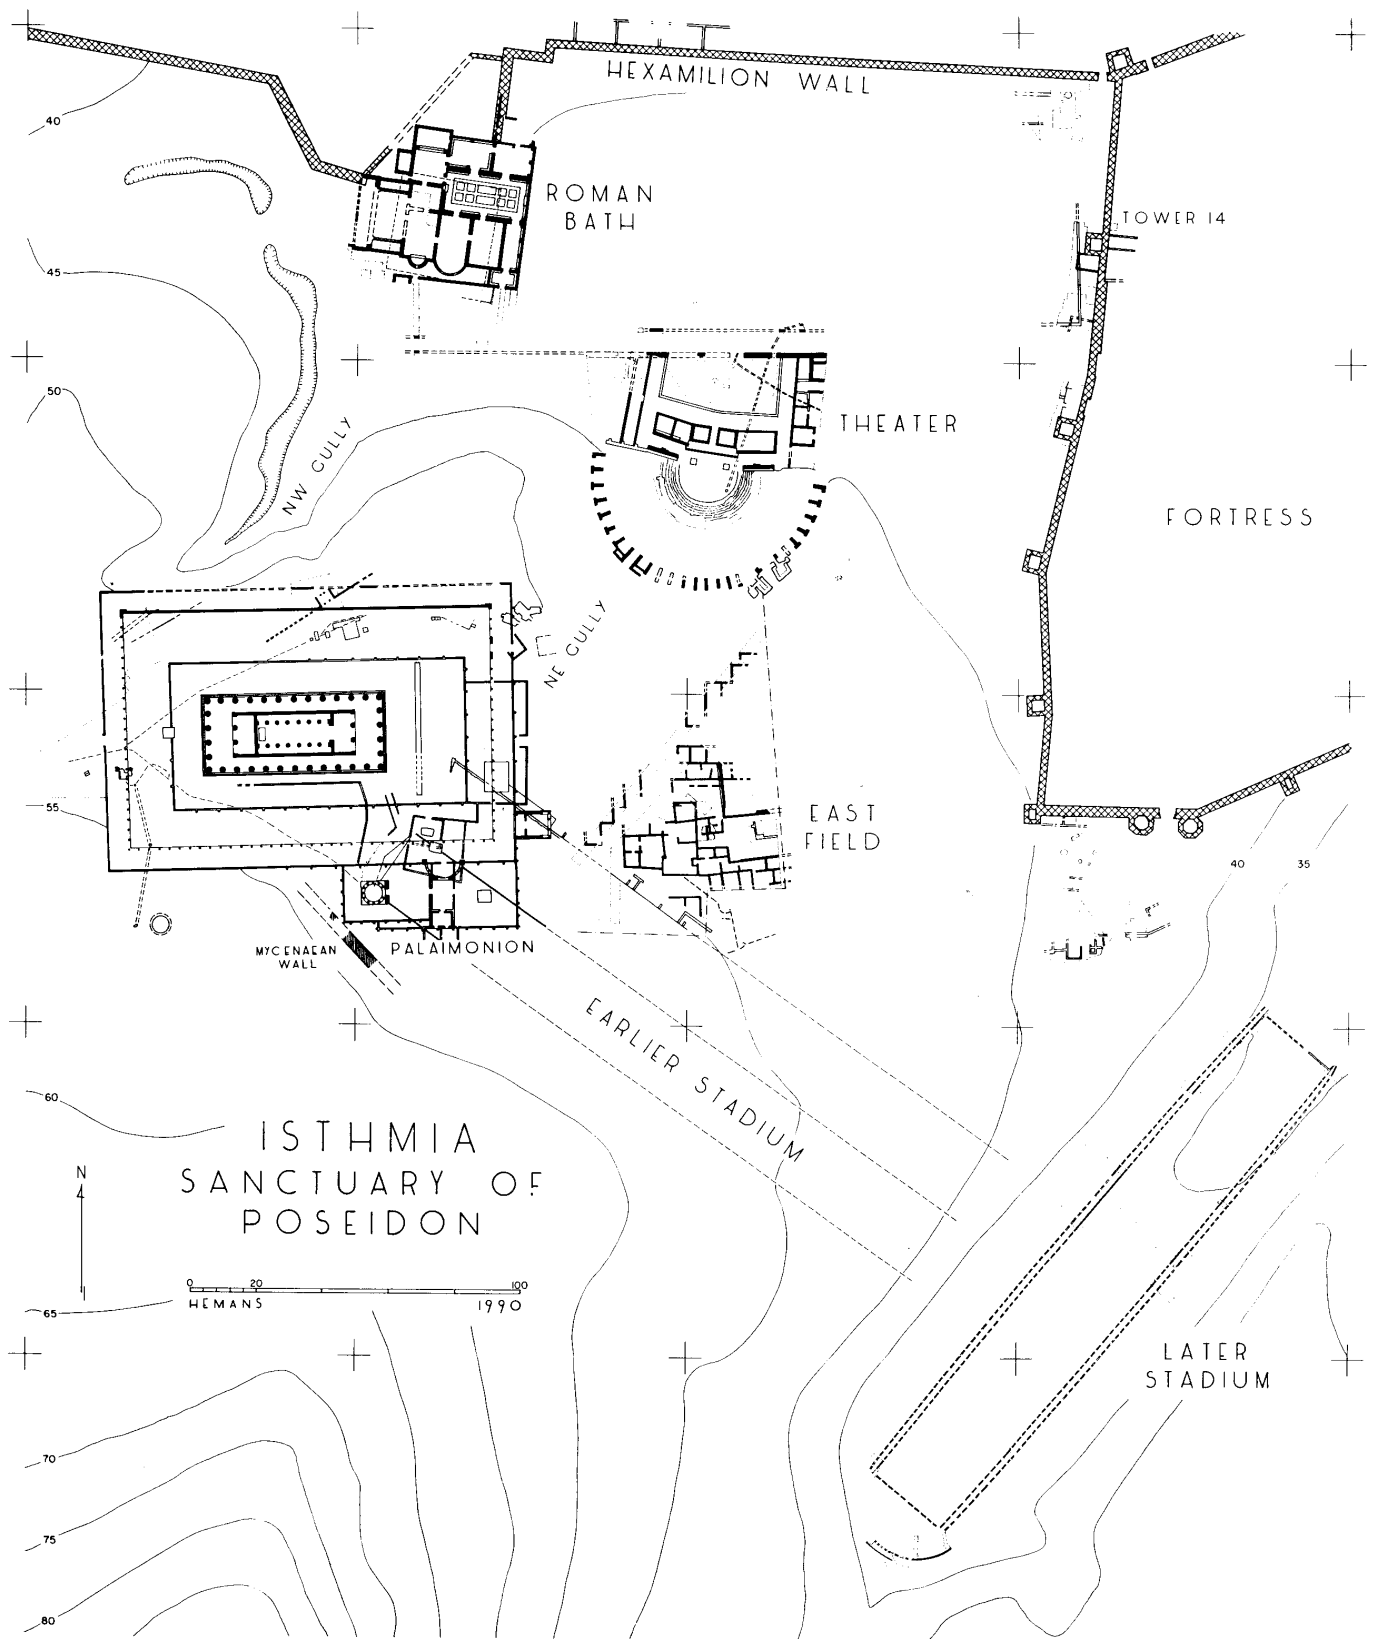


FIG. 1. Major monuments of the Sanctuary of Poseidon at Isthmia. Five-meter contour intervals are marked from sea level.


ISTHMA OF
SANCTUARY OF
POSEIDON
CA 650 BC

N

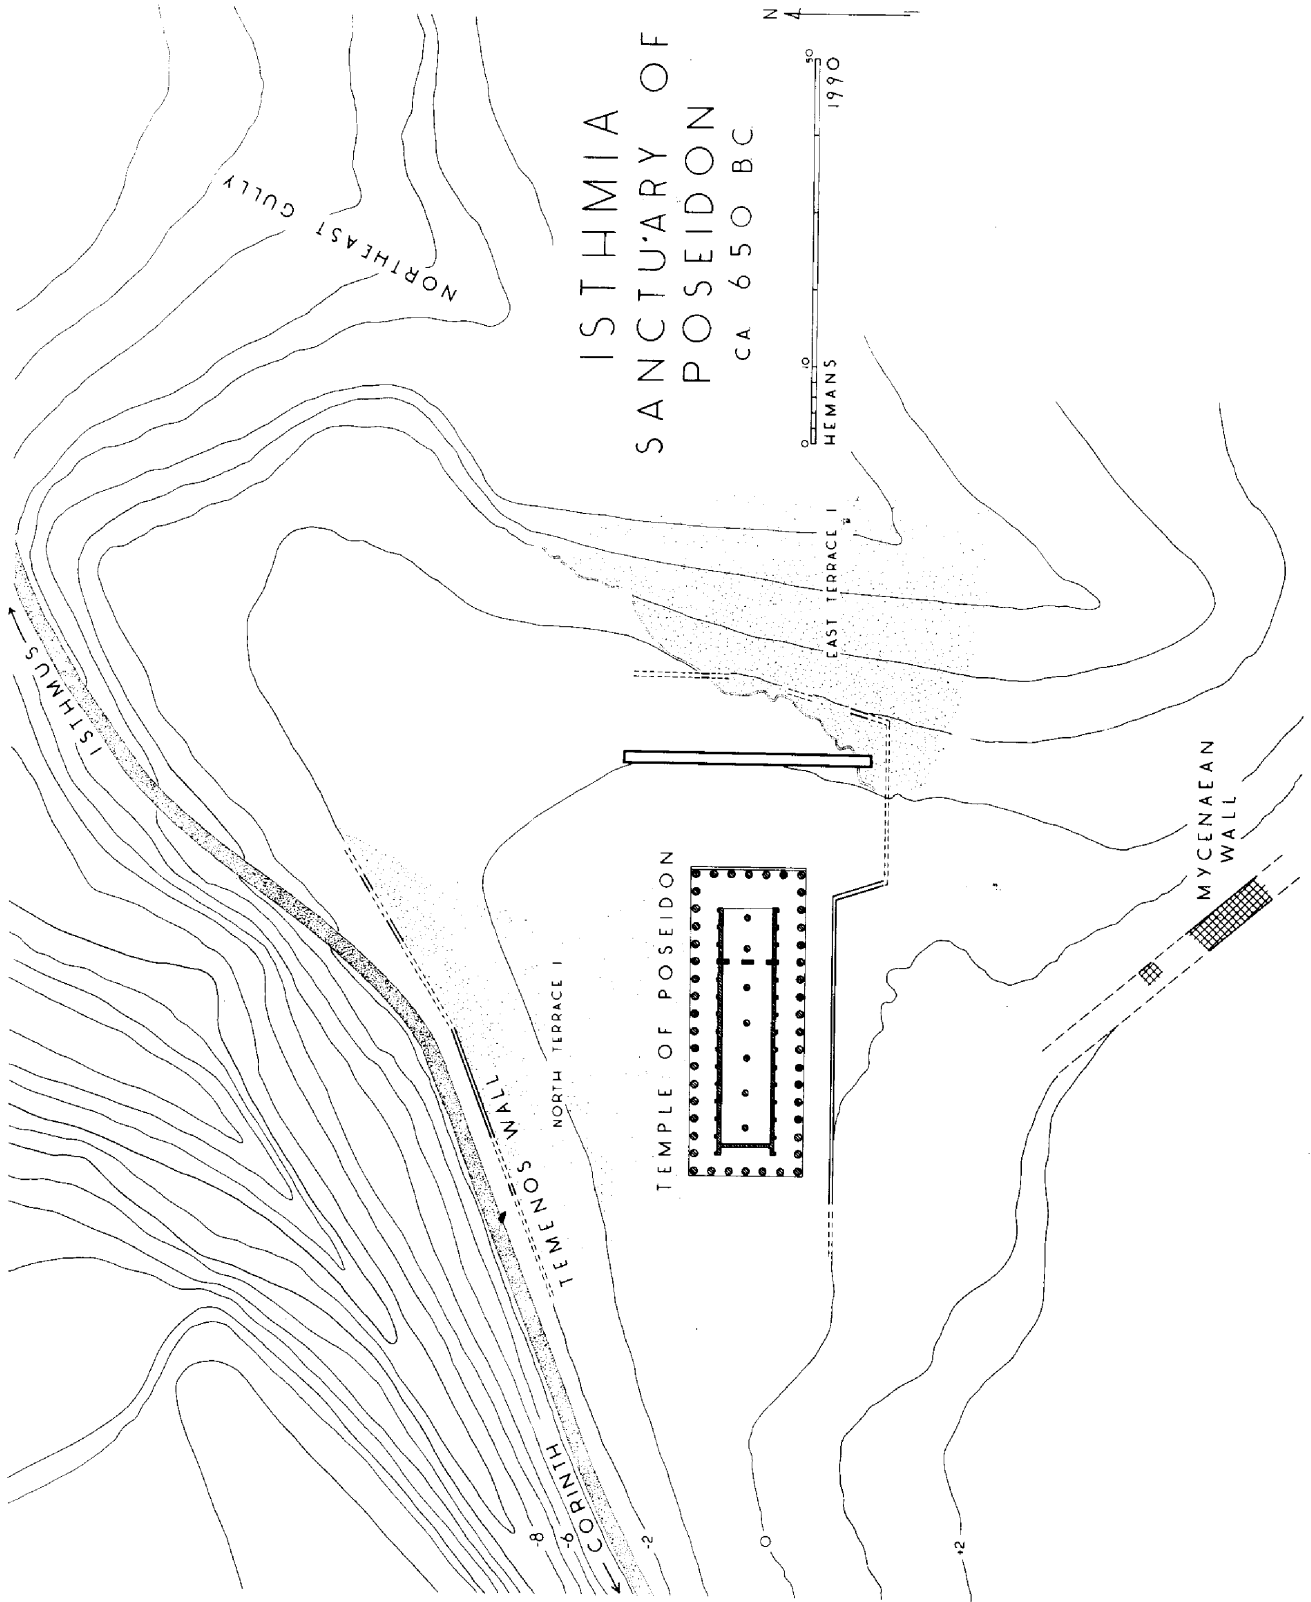

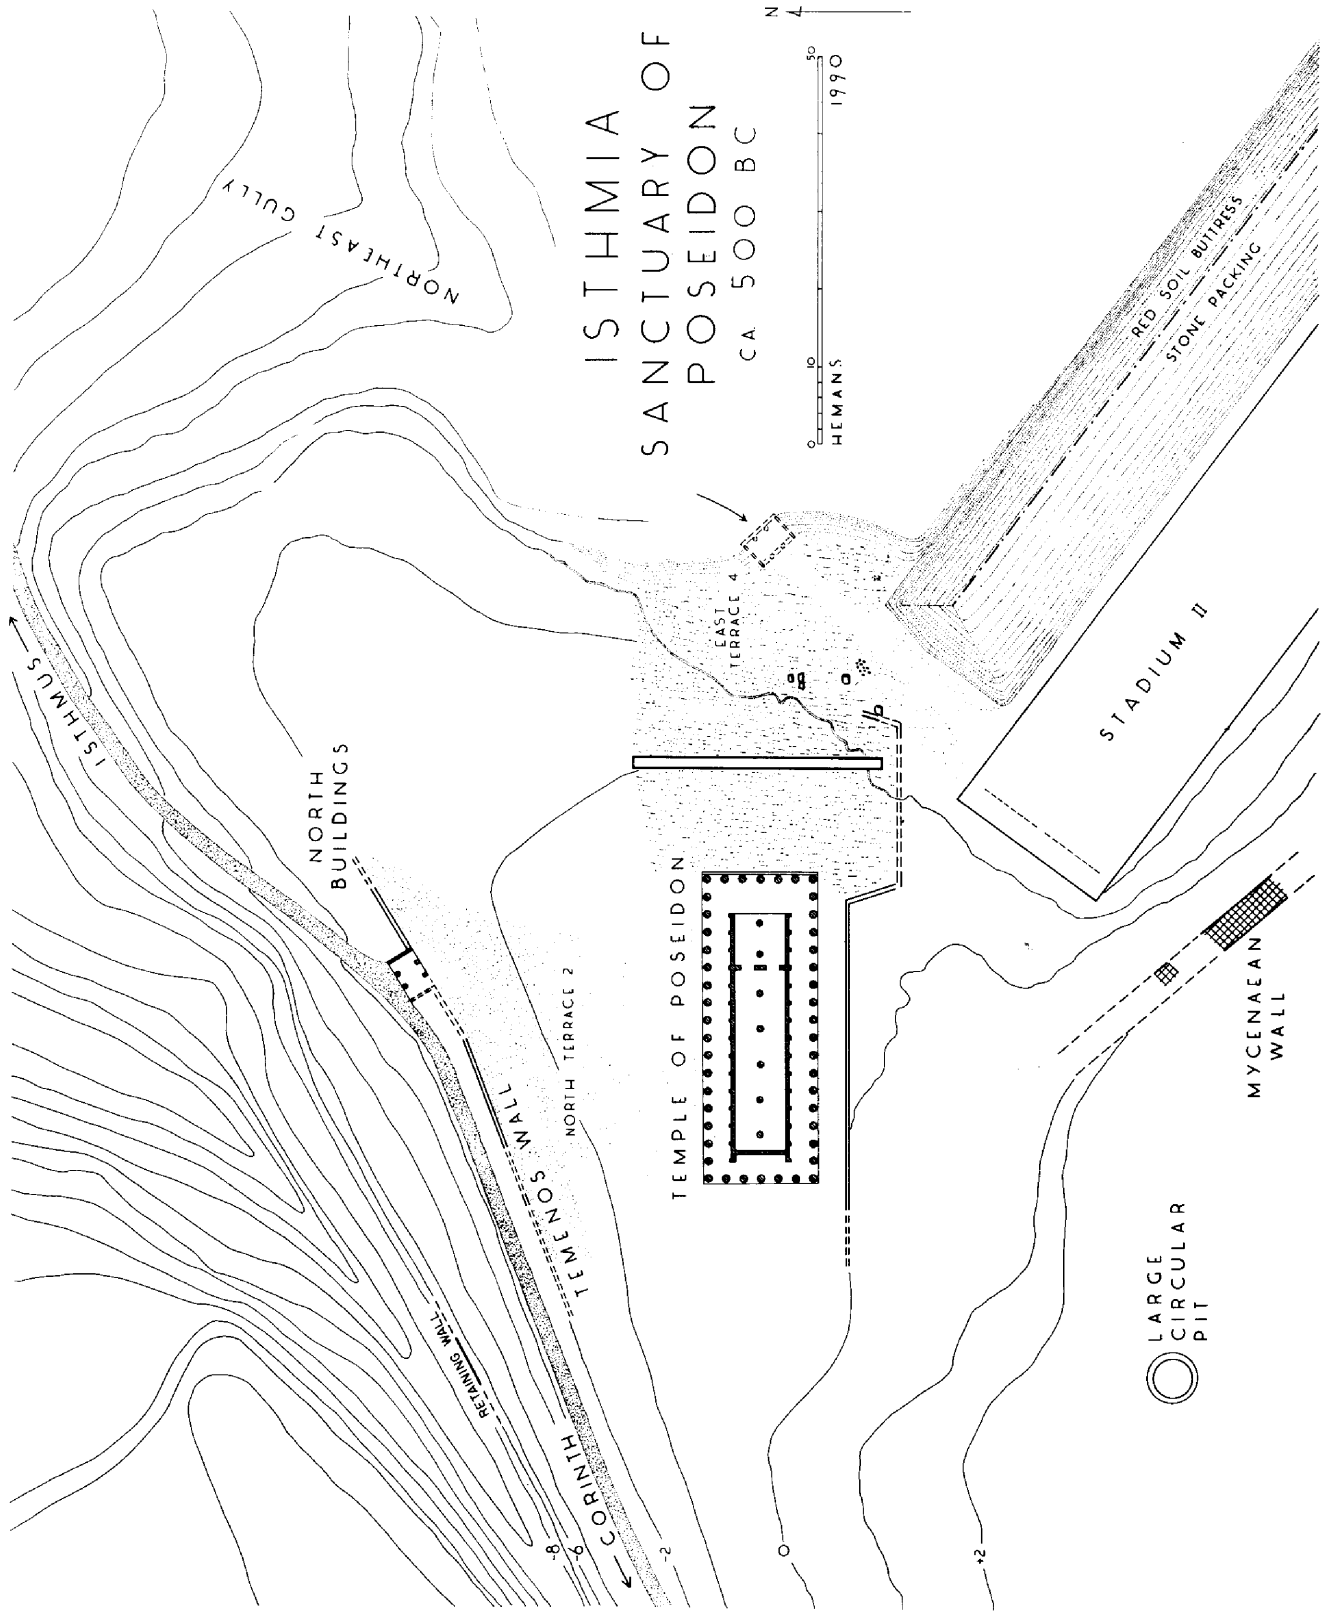

ISTHμία OF
 SANCTUARY OF
 POSEIDON
 CA 500 BC

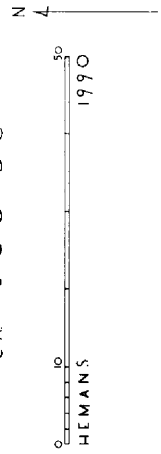

NORTHEAST GULLY

ISTHMUS

NORTH BUILDINGS

EAST TERRACE 4

STADIUM II

TEMPLE OF POSEIDON

MYCENAEAN WALL

○
 ○
 ○
 LARGE CIRCULAR PIT

RETAINING WALL
 TEME S WALL
 NORTH TERRACE 2
 CORINTH

RED SOIL BUTTRESSES
 STONE PACKING

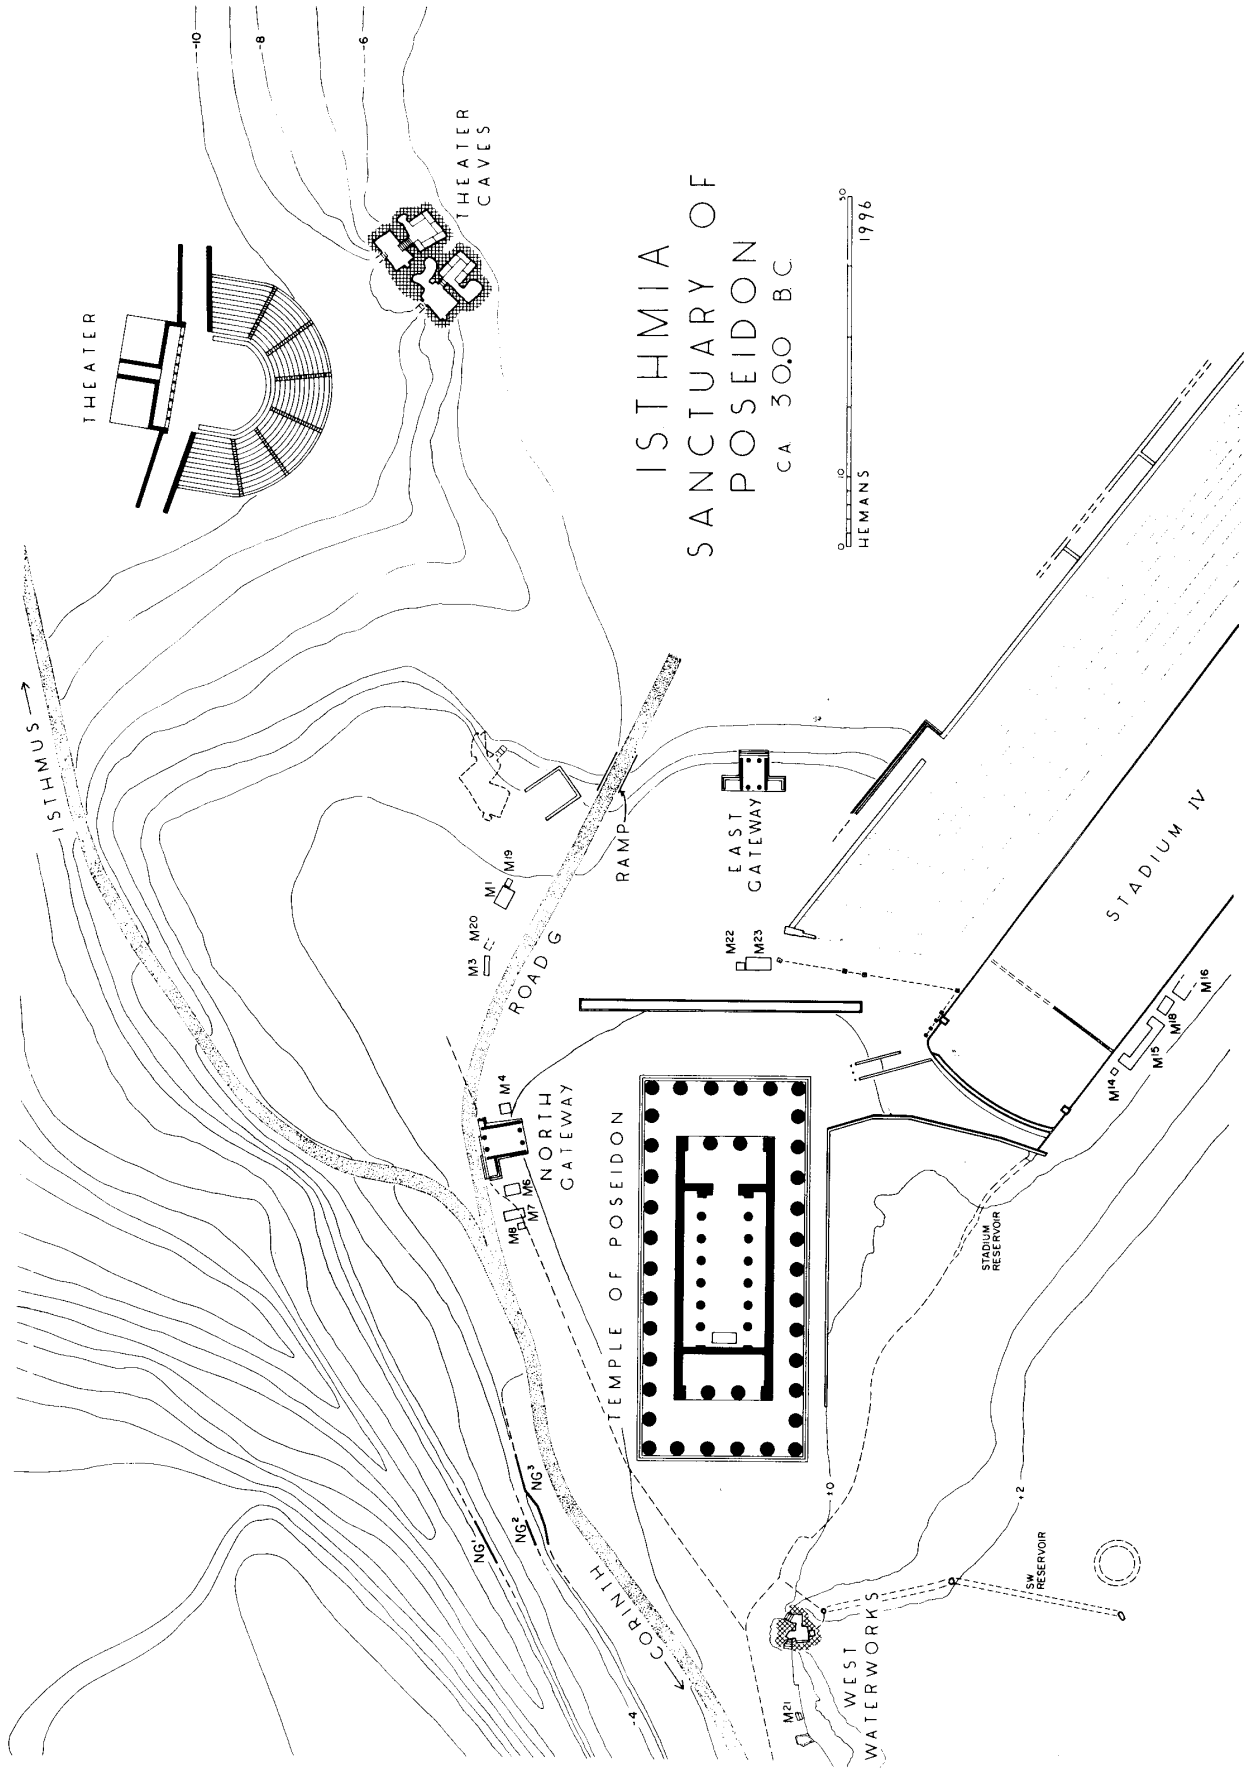


Fig. 18. Restored plan of the sanctuary, ca. 300 B.C.

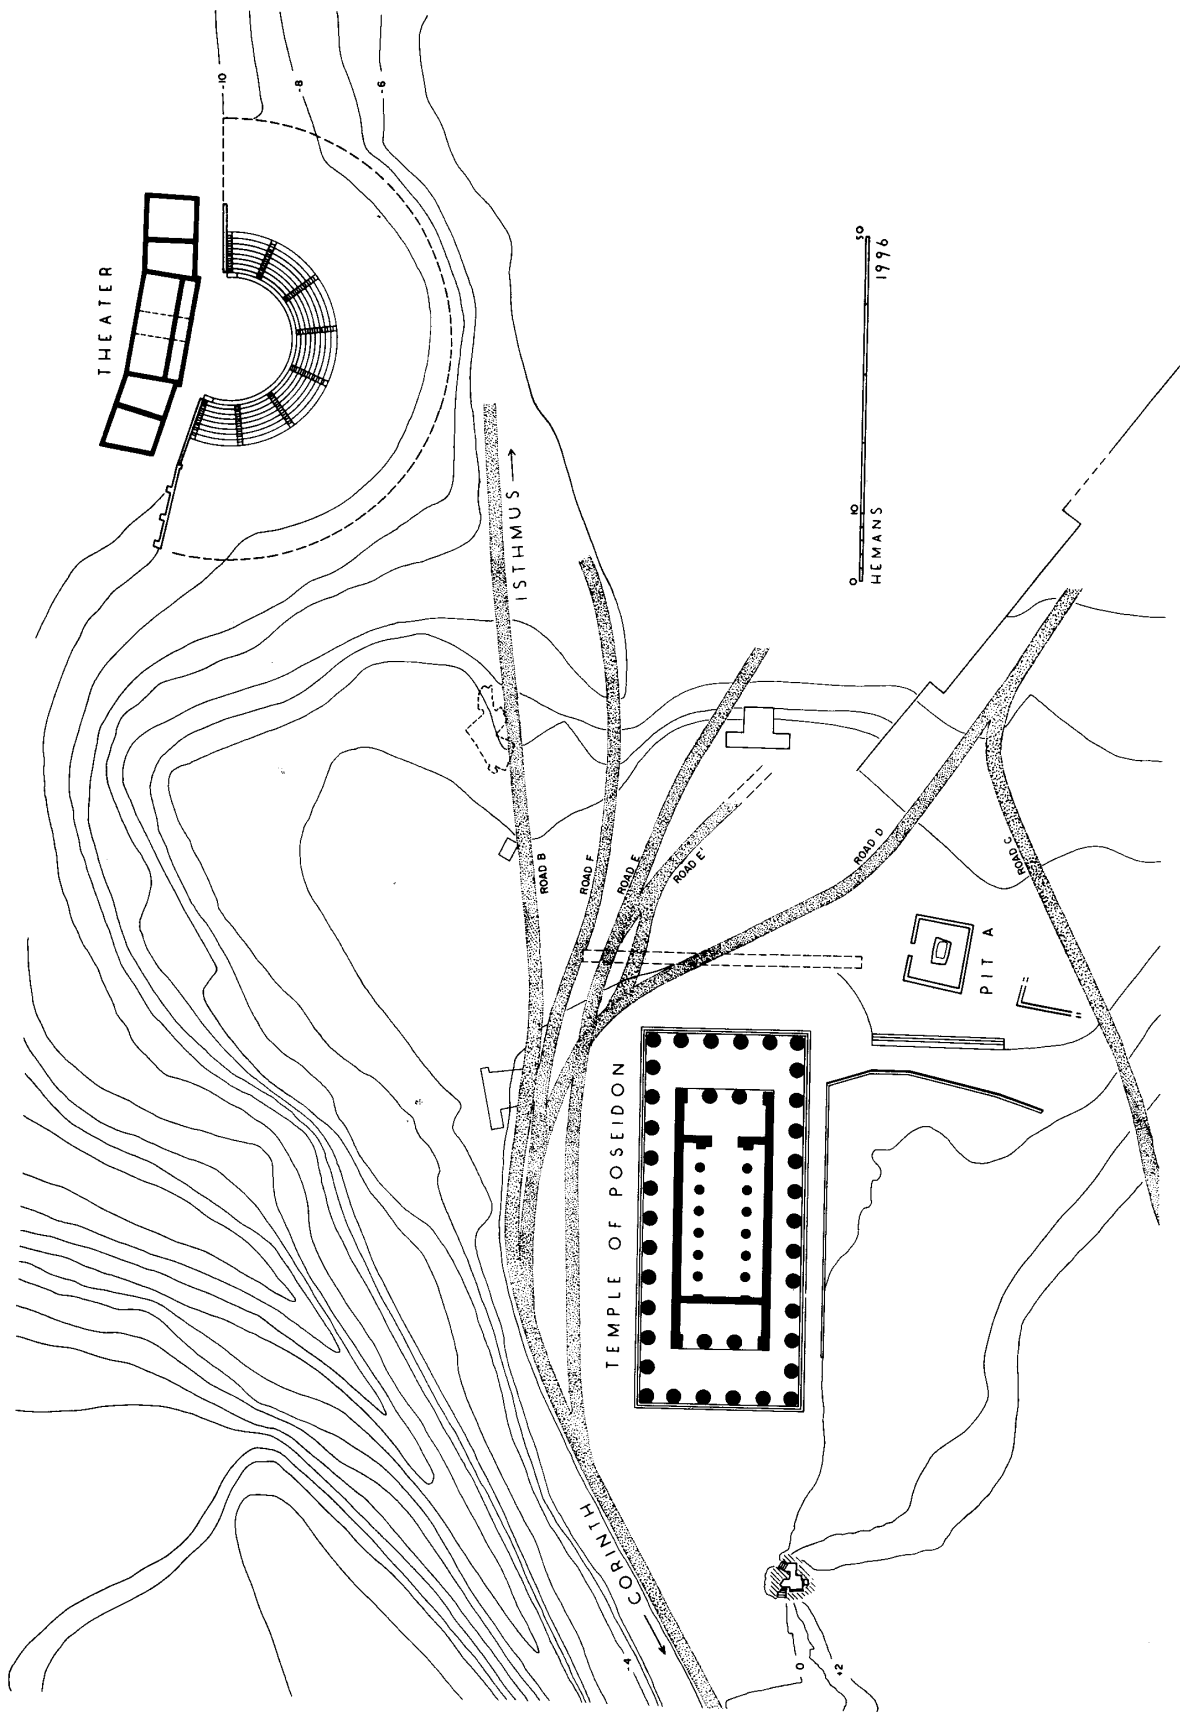


Fig. 3. Restored plan, Neronian temenos, ca. 60

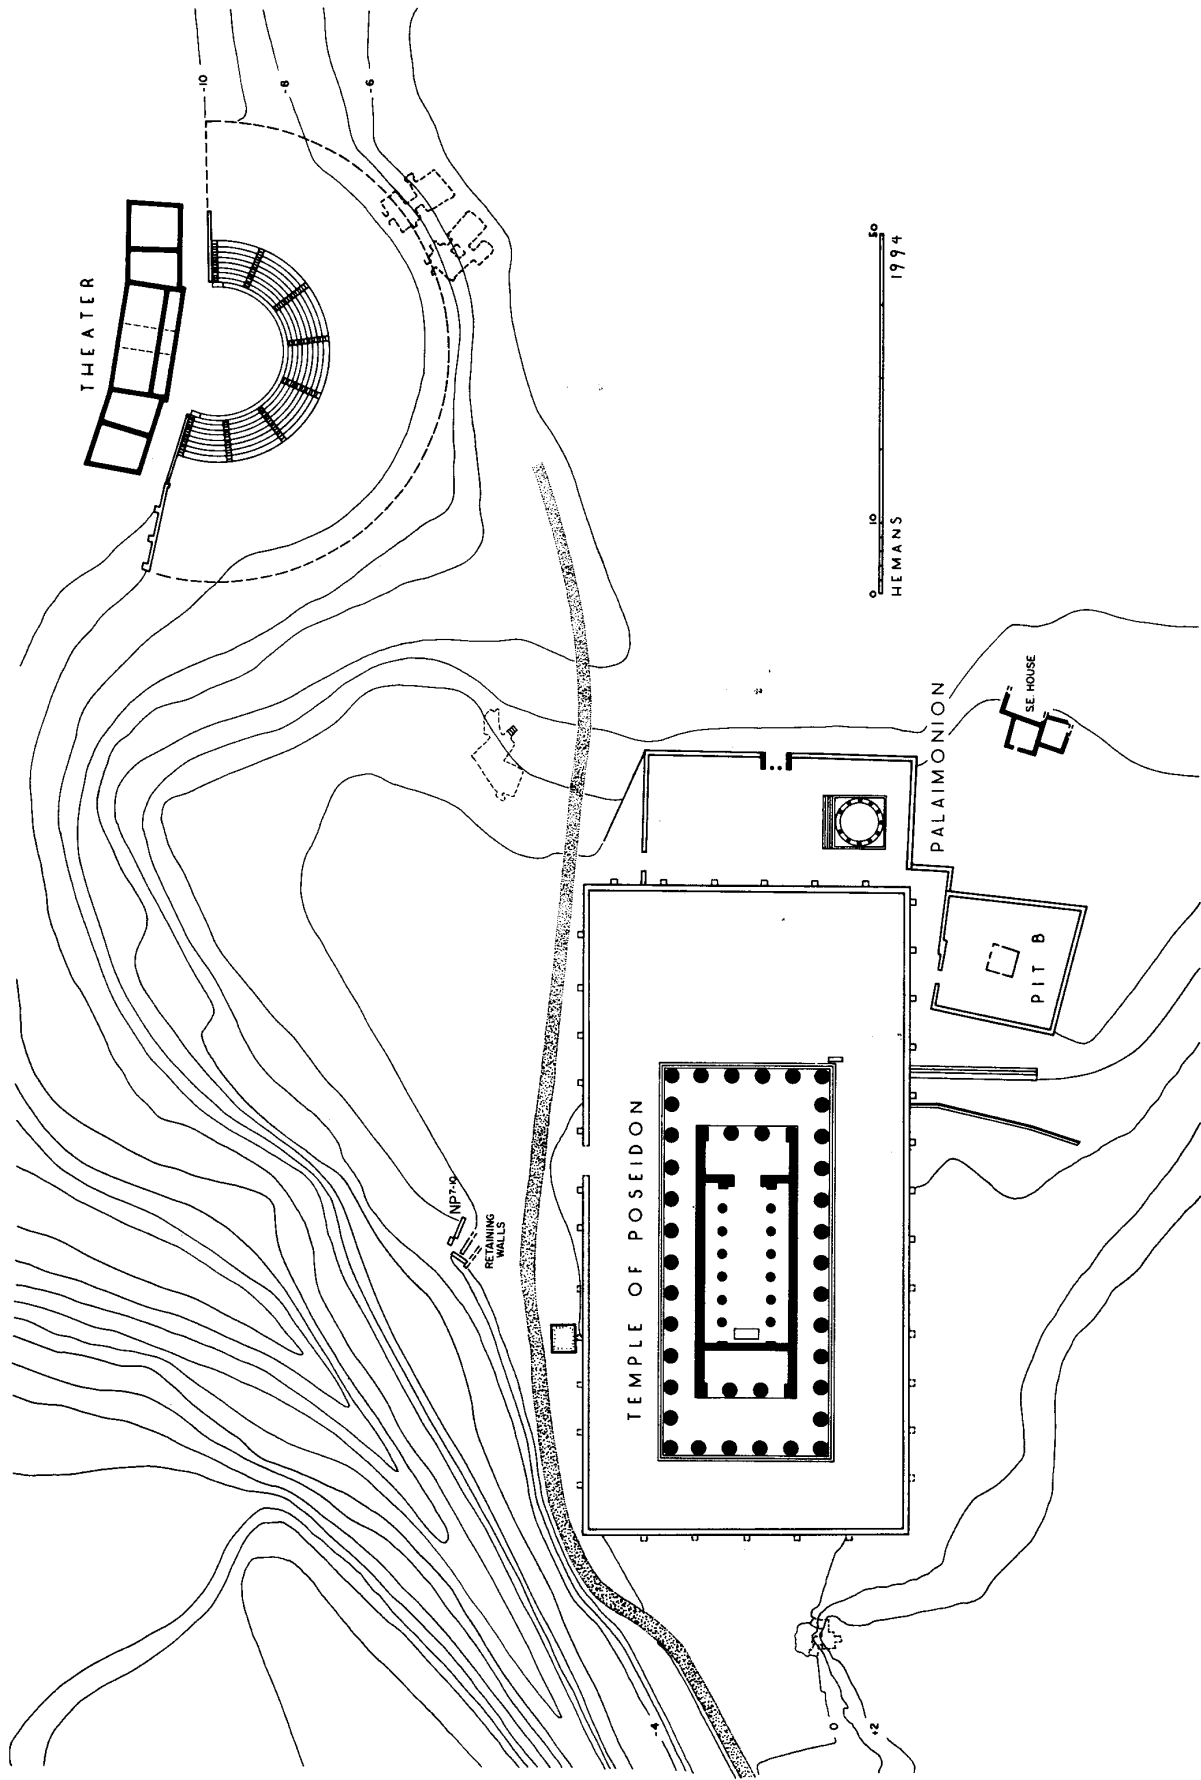


Fig. 7. Restored plan of the sanctuary in the Hadrianic period



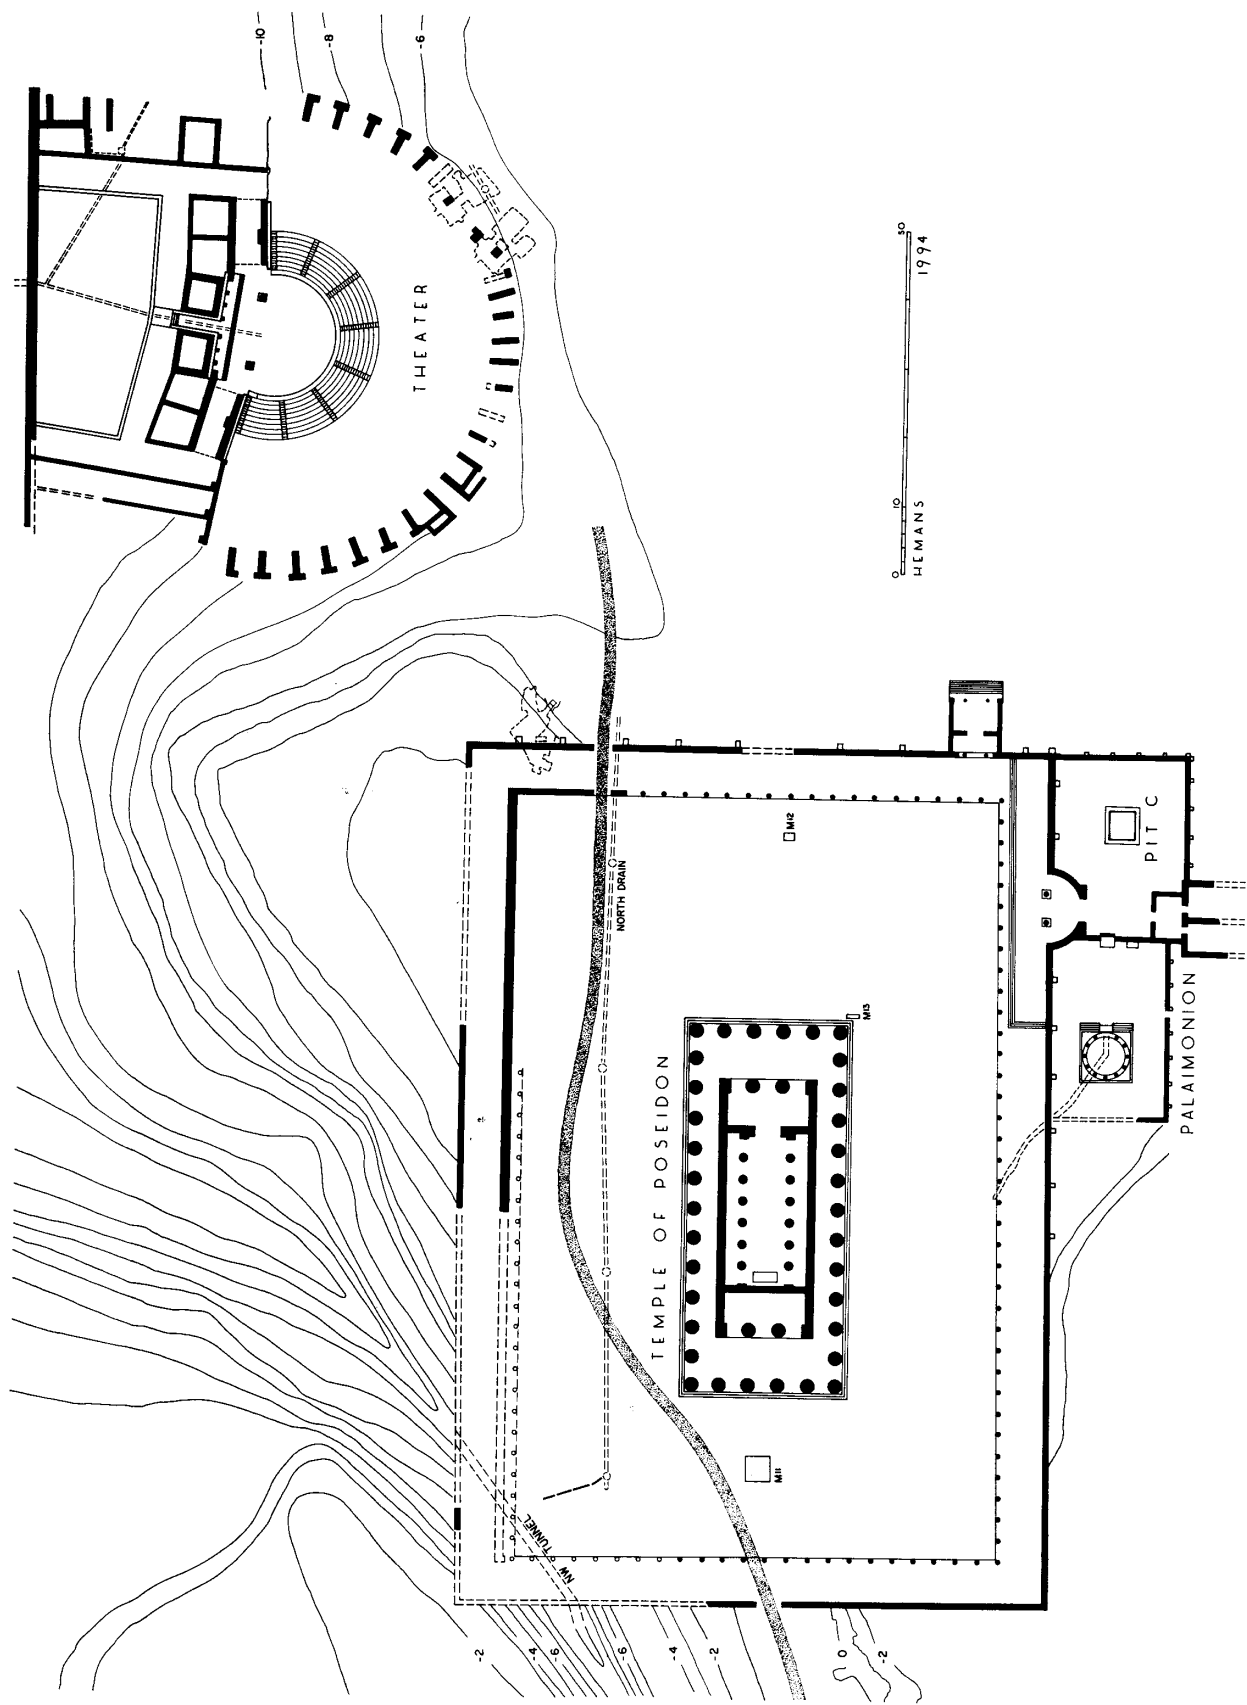


Fig. 8. Restored plan of the sanctuary in the Antonine period




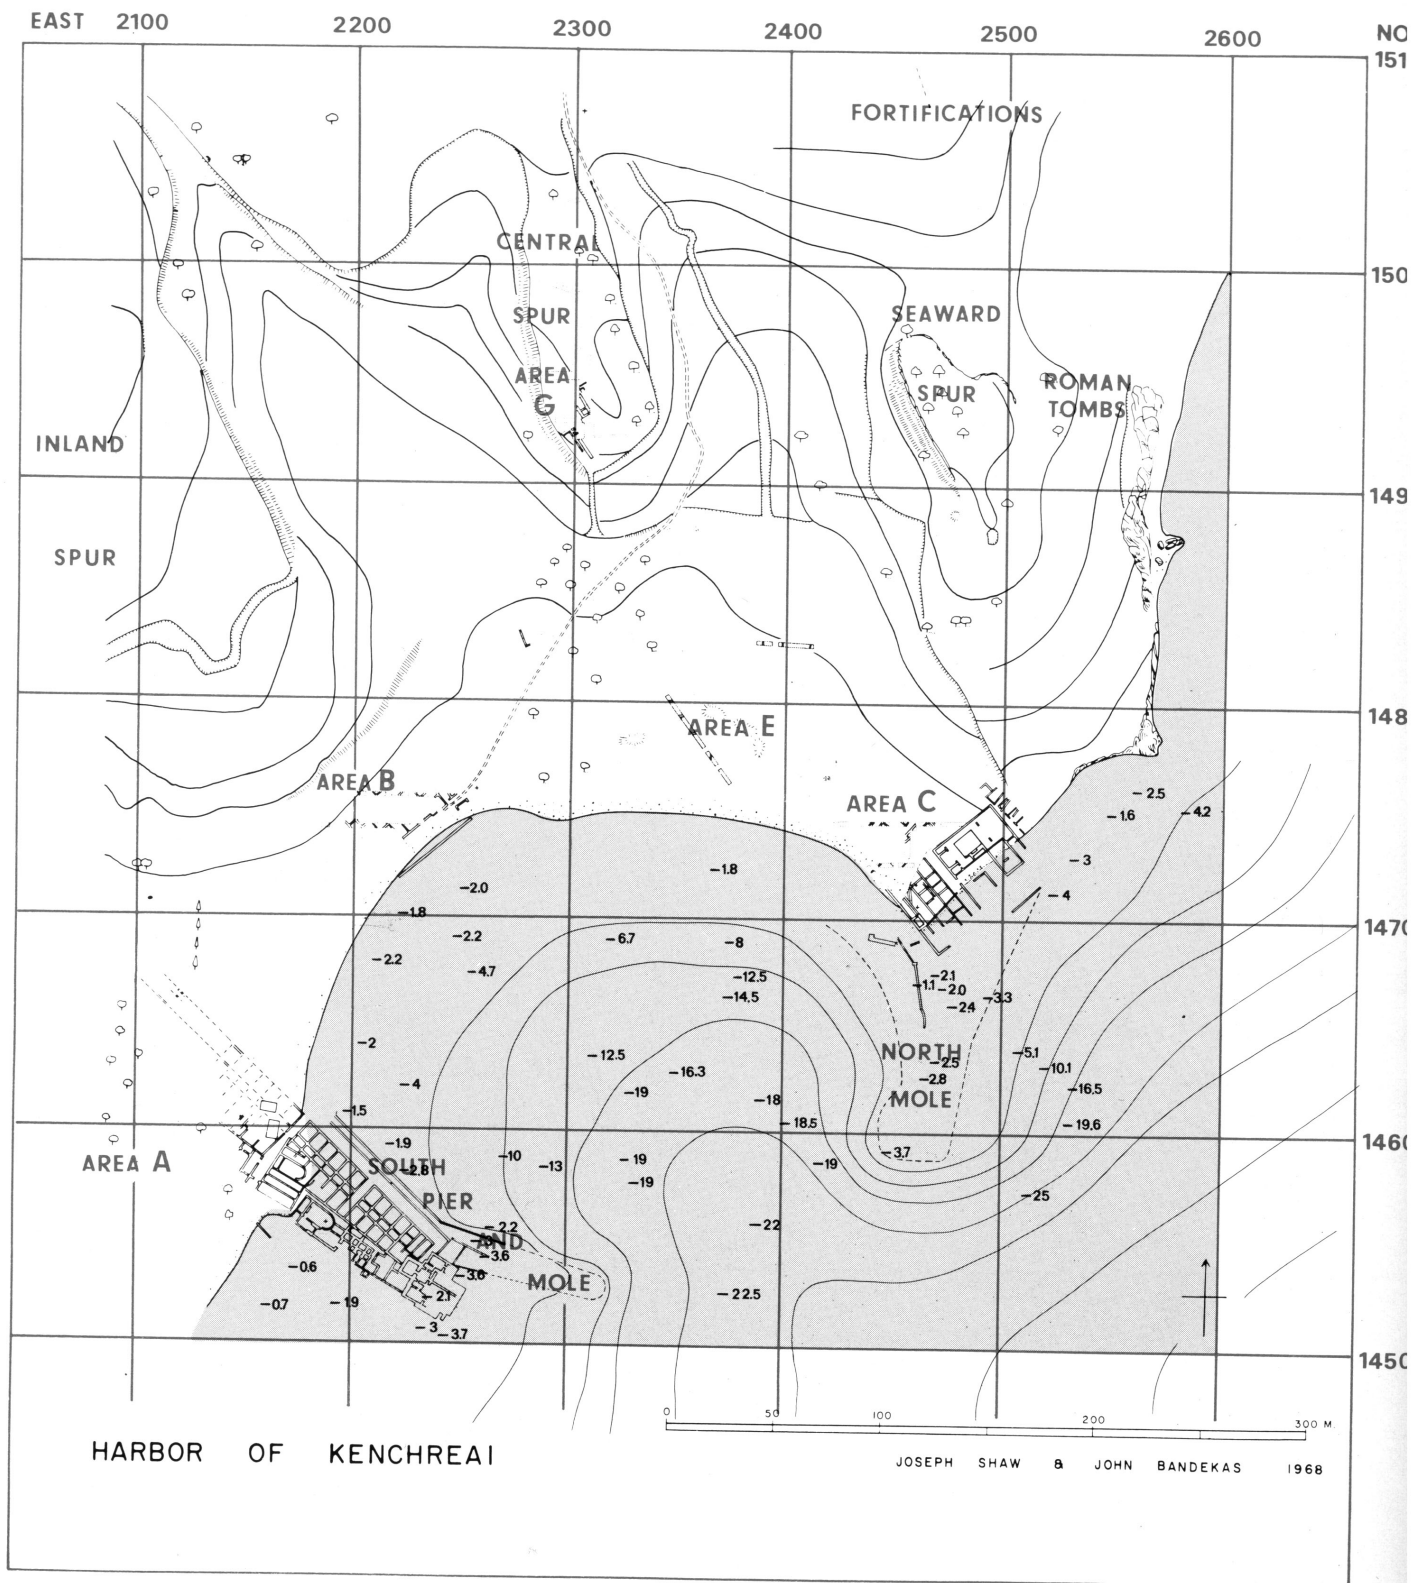


4. Area of Kenchreai Explored by Excavation.

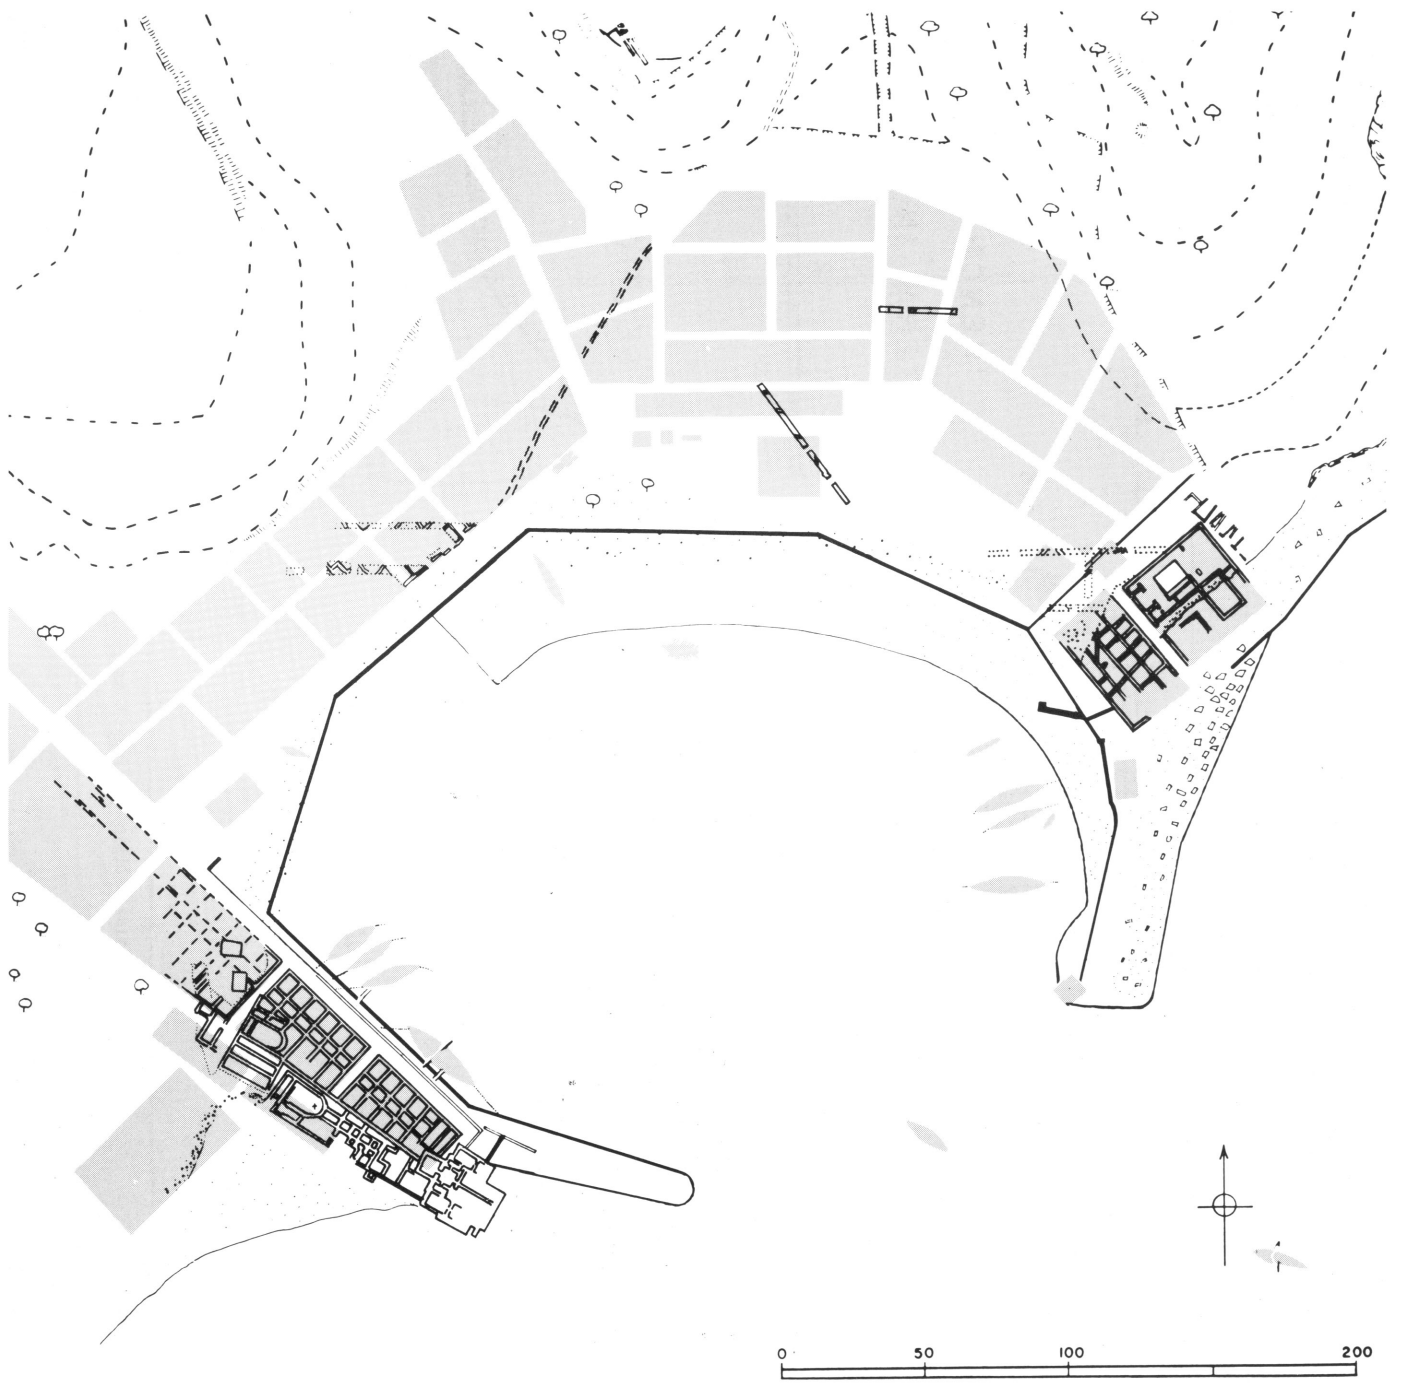


Kenchreai

TEMPLE OF ZEUS AT NEMEA

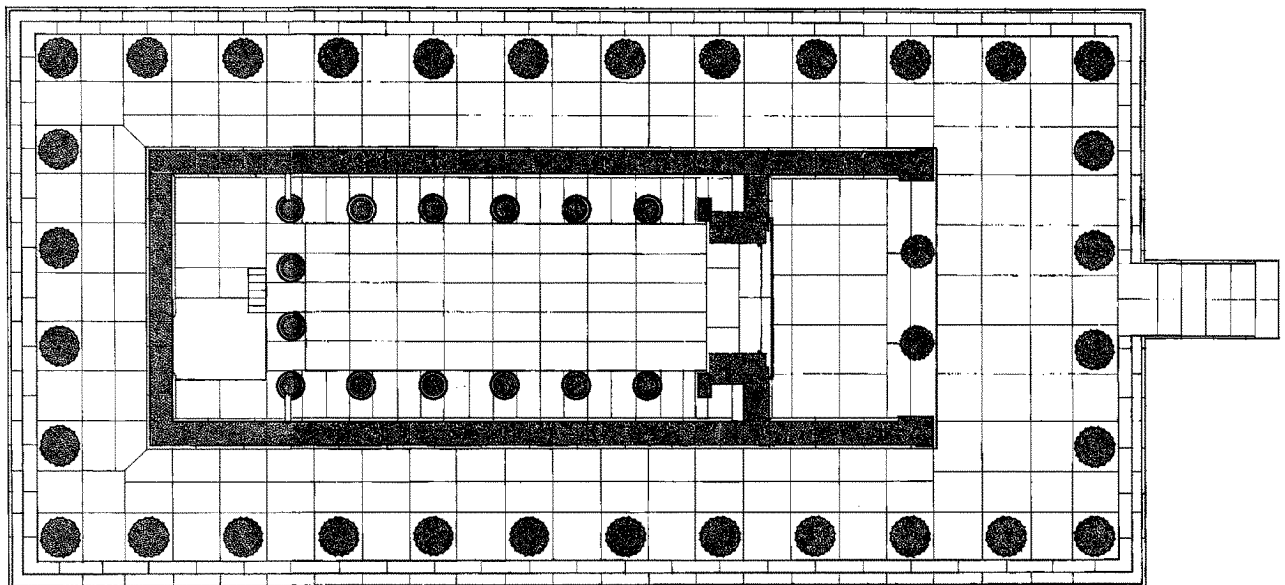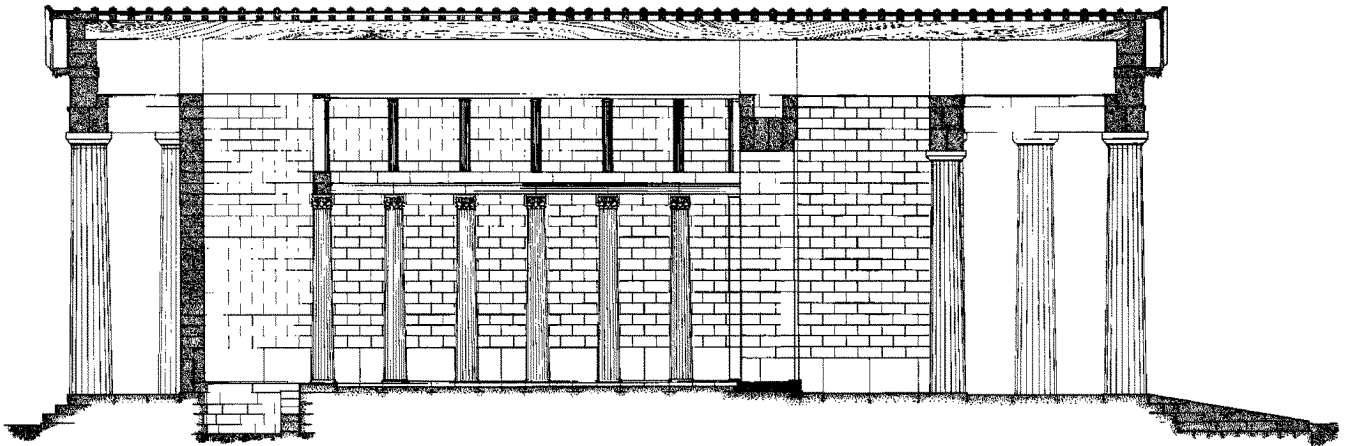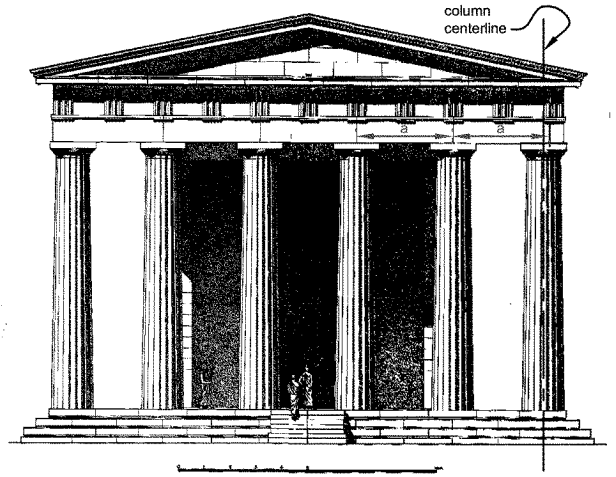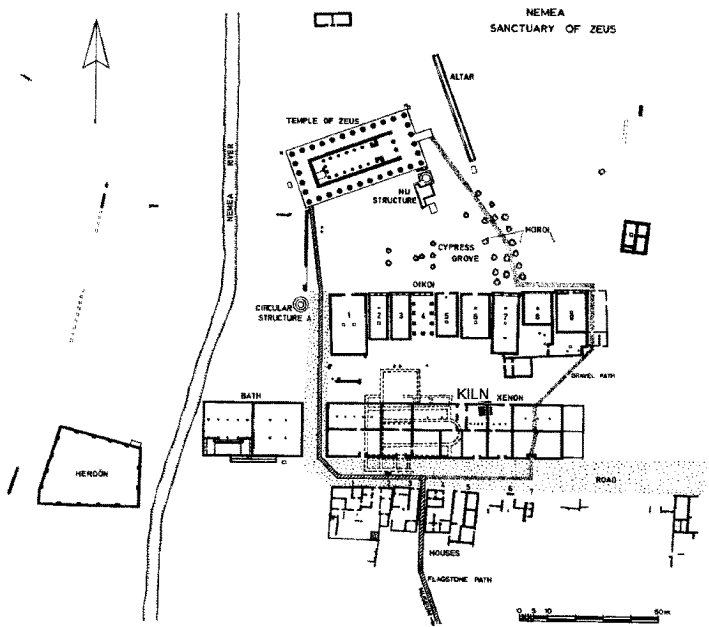


TEMPLE OF ZEUS AT NEMEA

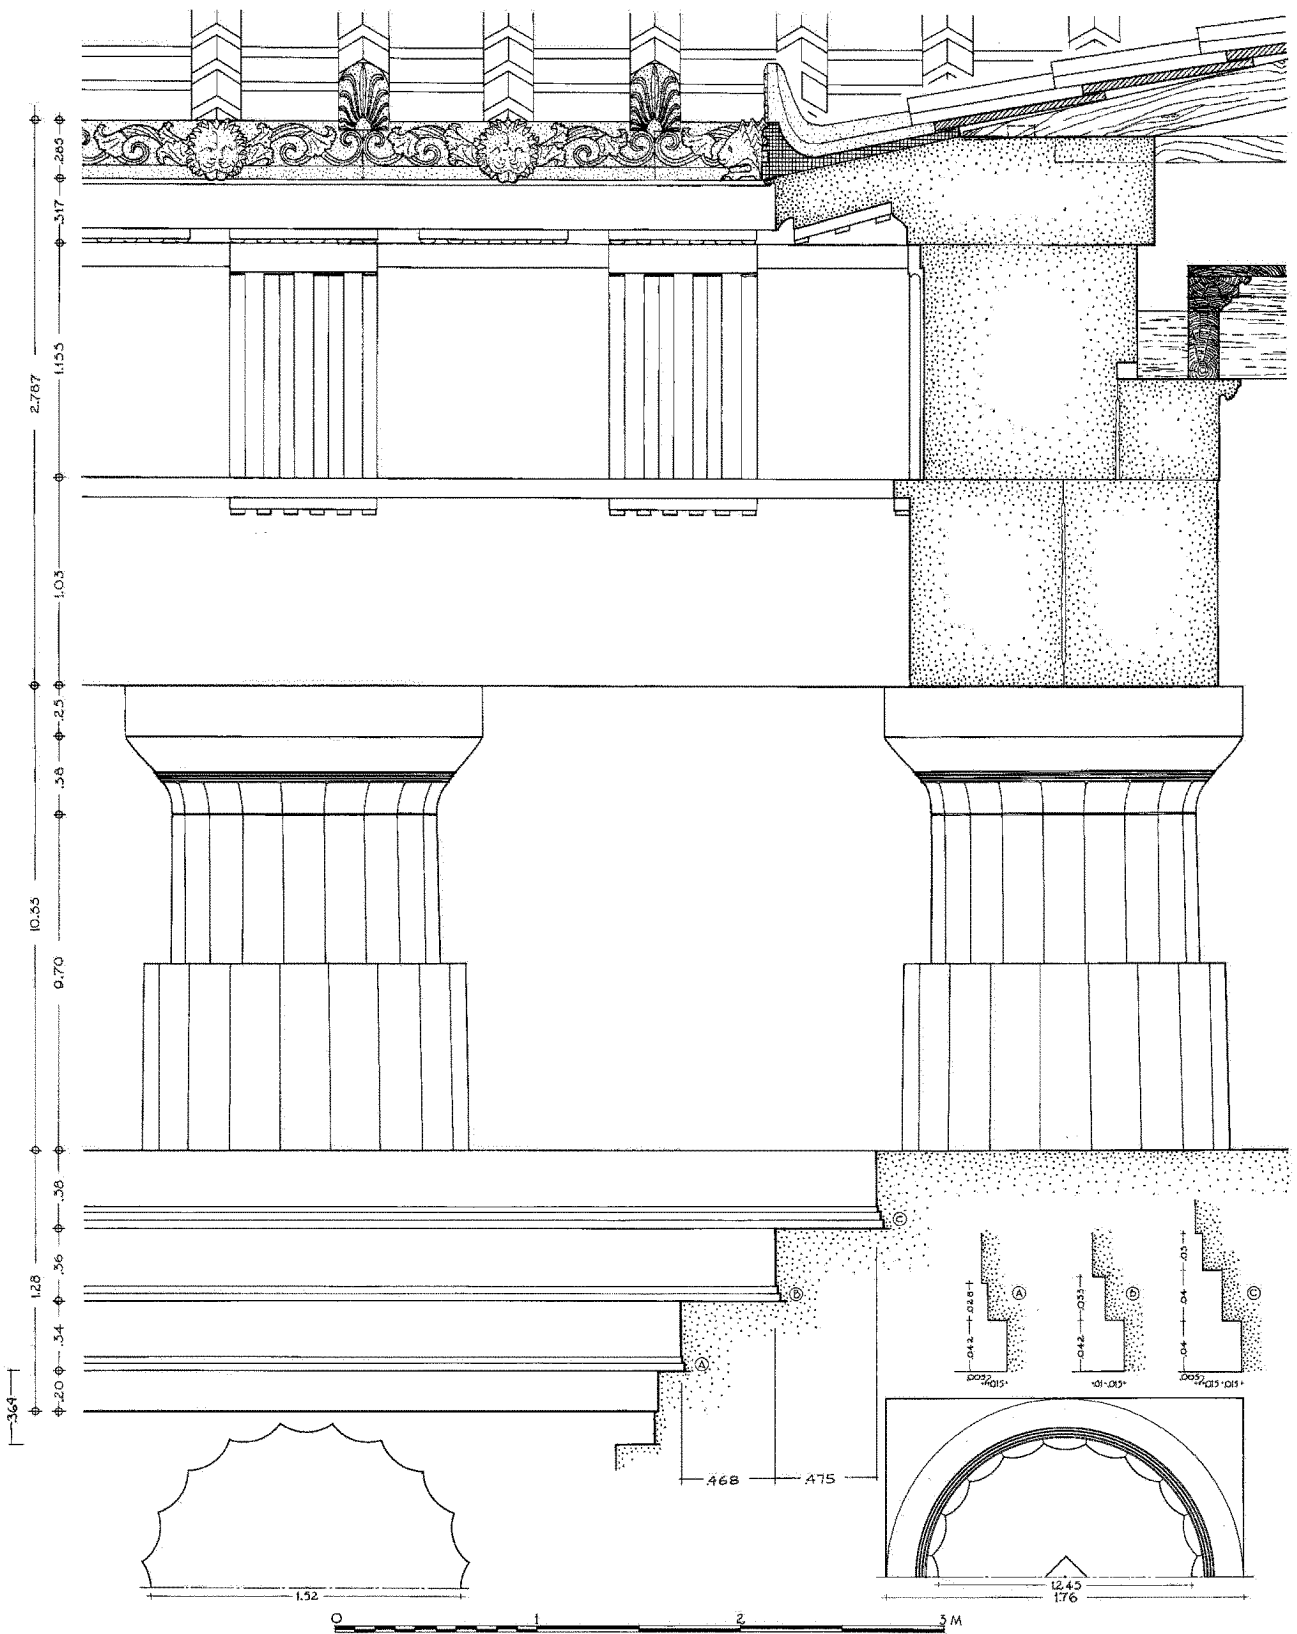

P E R A C H O R A S K E T C H S V R V E Y O F S I T E

H A L C Y O N I C G U L F

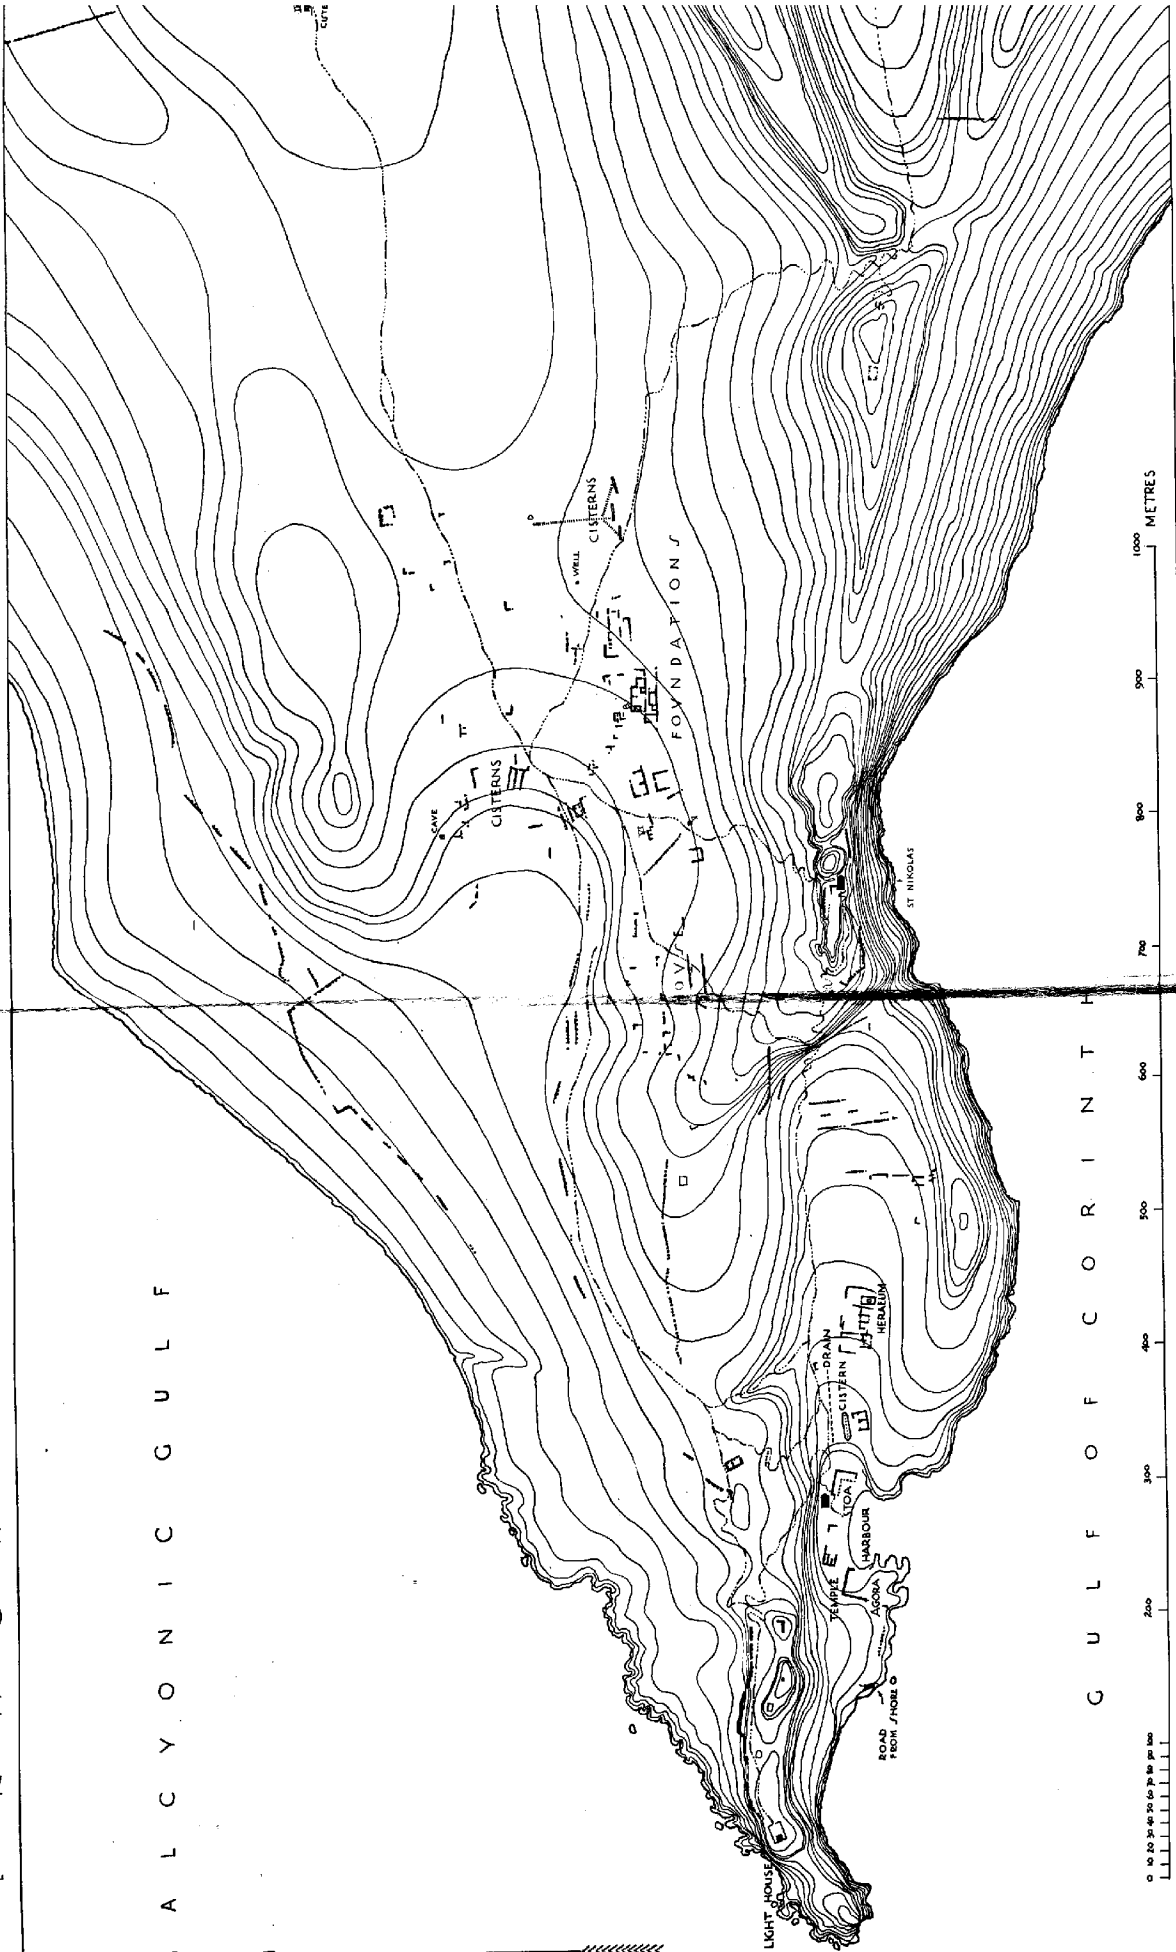




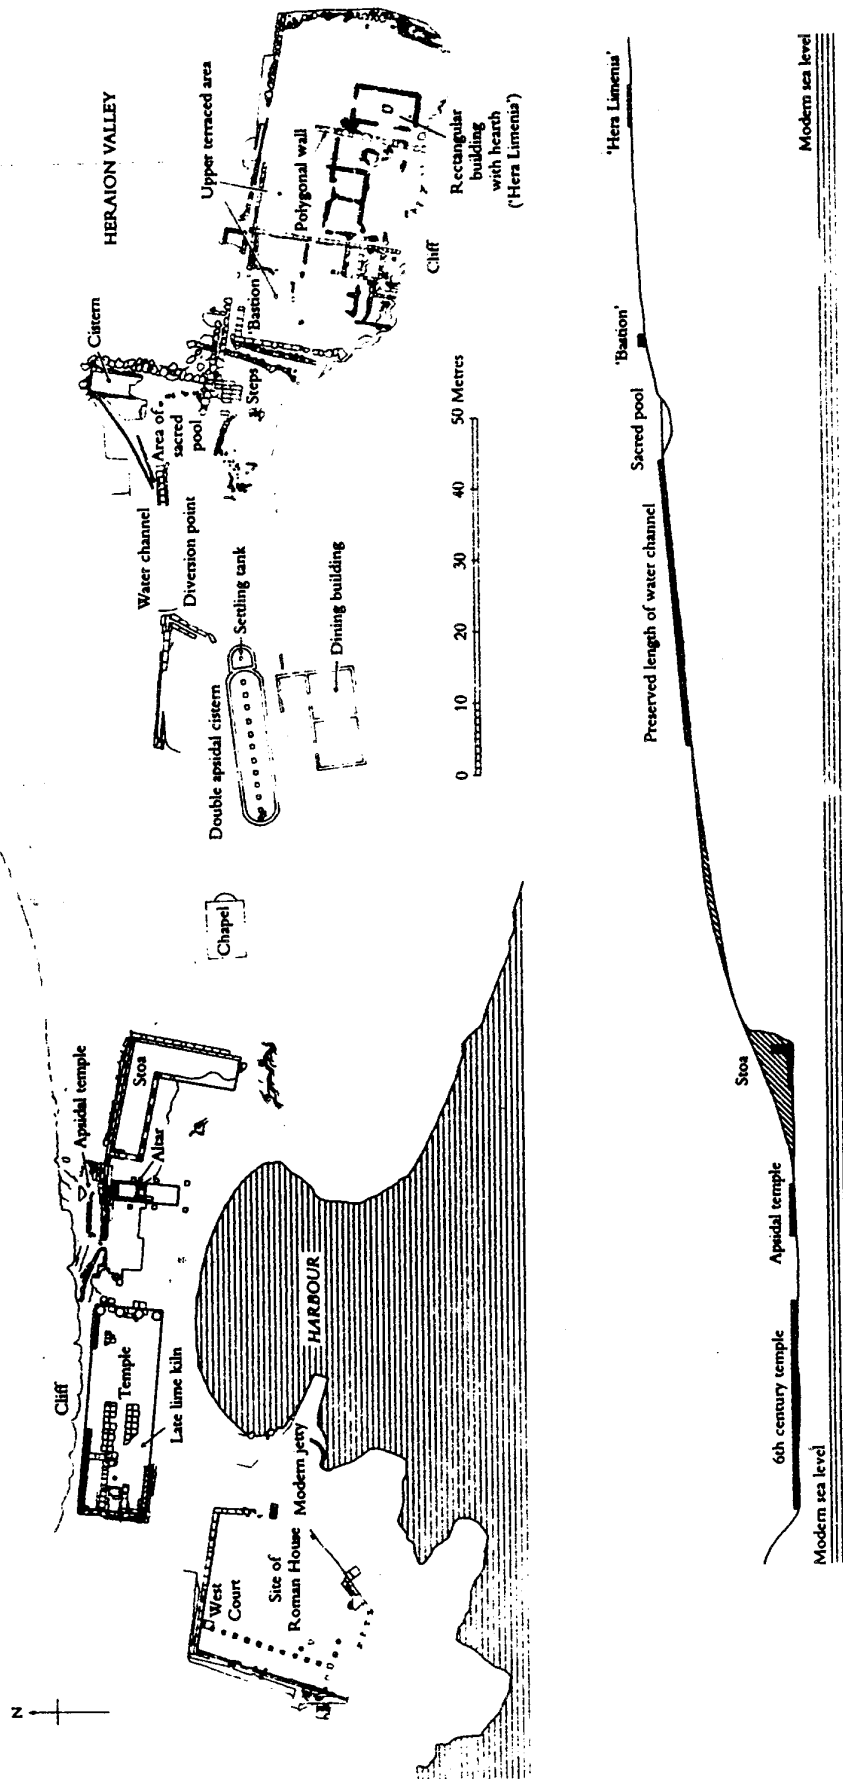


Fig. 72. Plan of the sanctuary of Hera Akraia (courtesy R. A. Tomlinson).

Sikyon

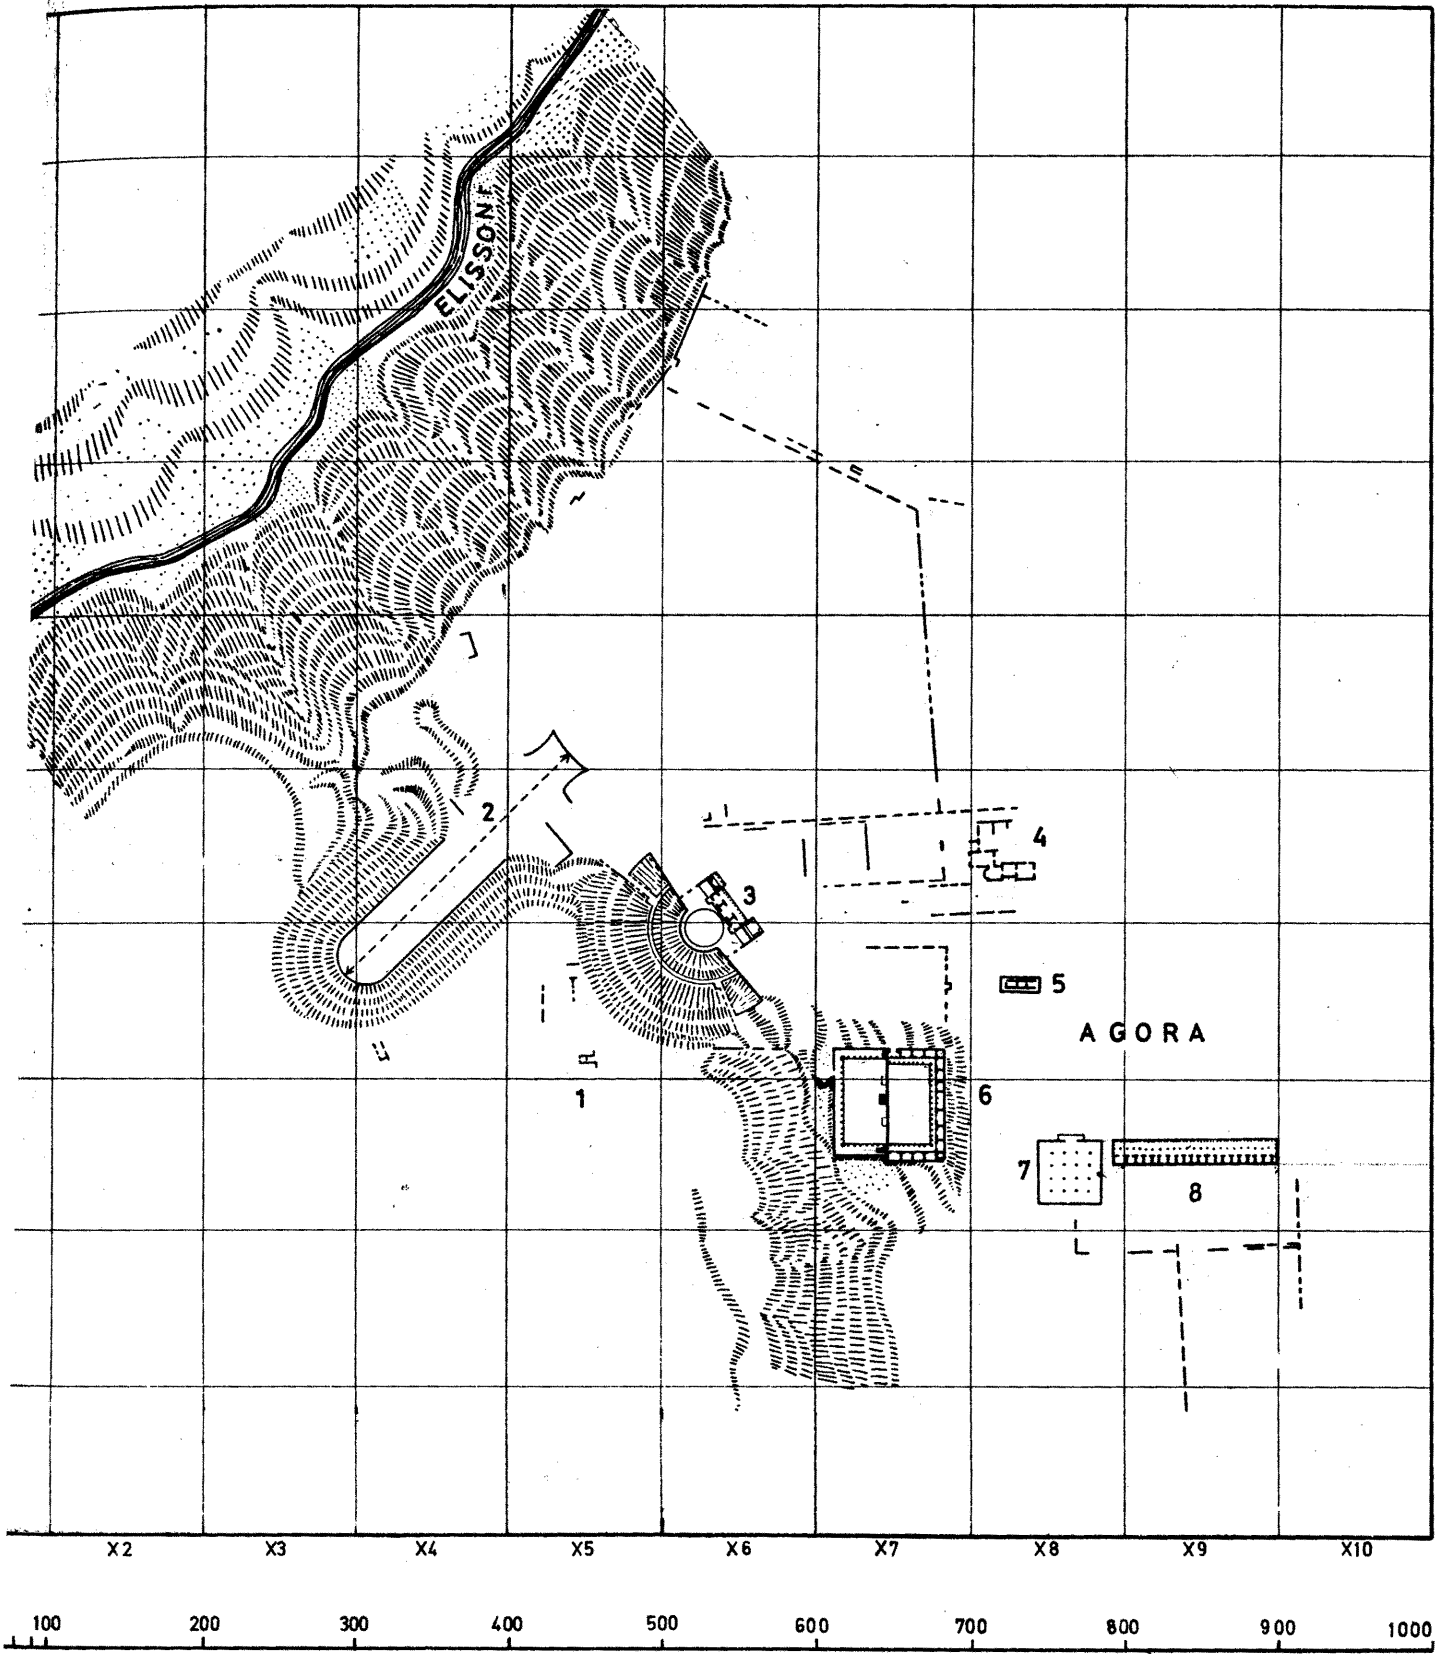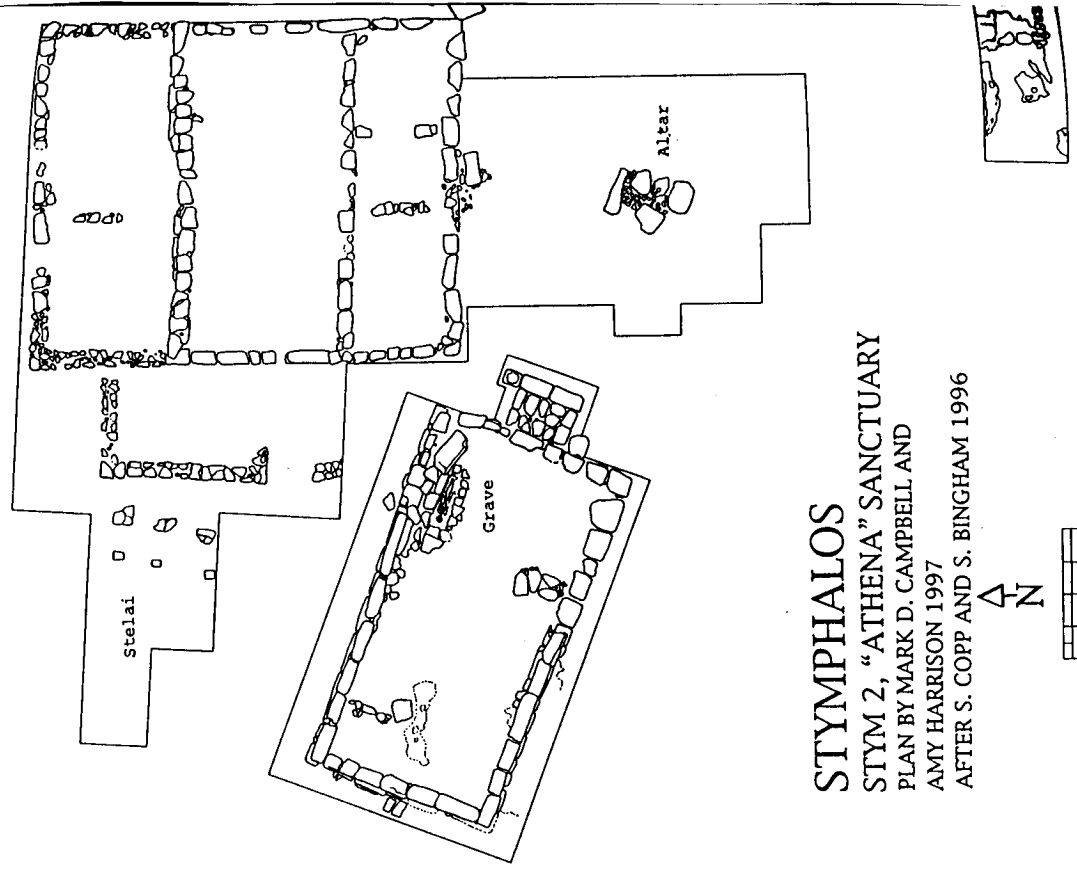

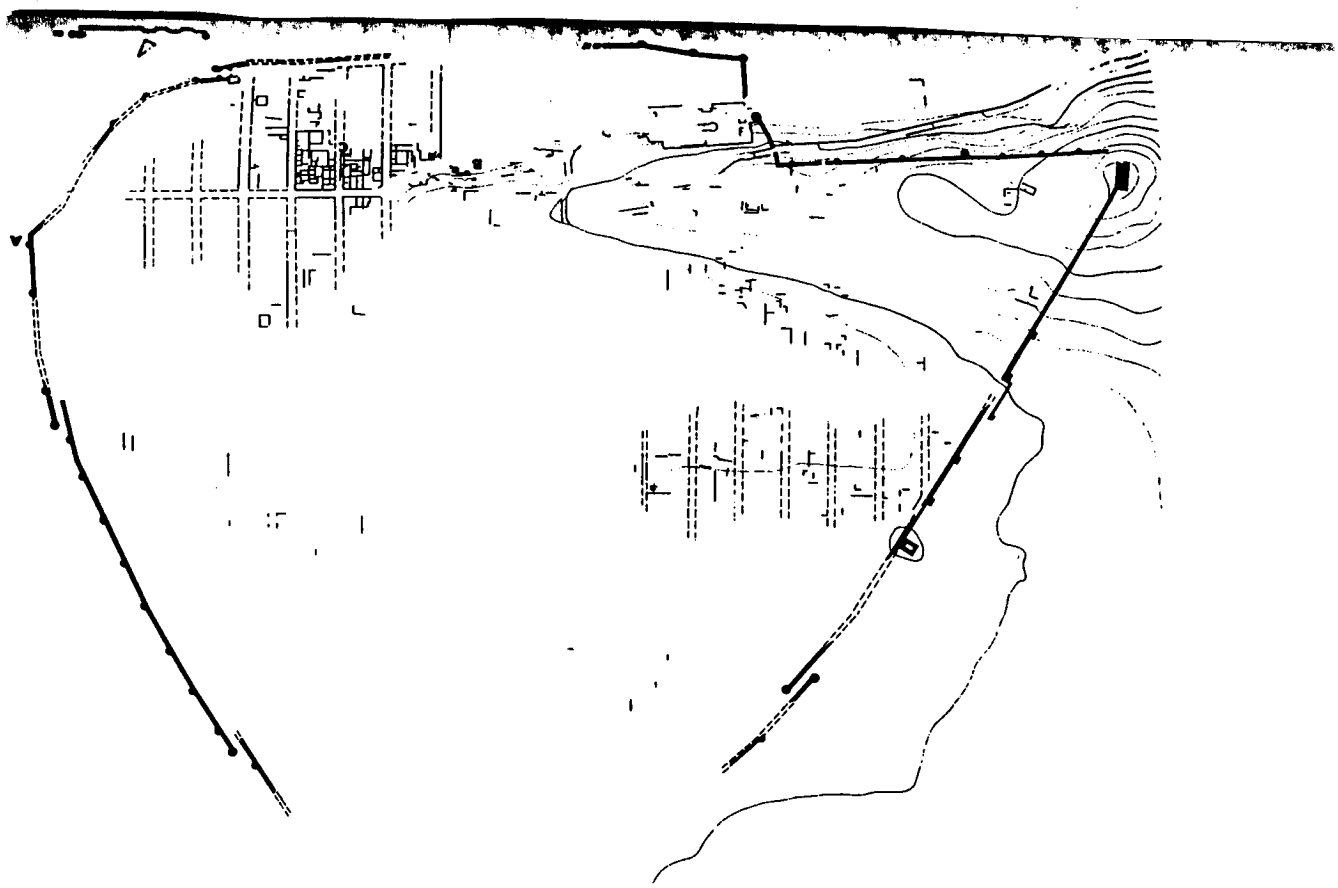

STYMPHALOS
STYM 2, "ATHENA" SANCTUARY
 PLAN BY MARK D. CAMPBELL AND
 AMY HARRISON 1997
 AFTER S. COPP AND S. BINGHAM 1996

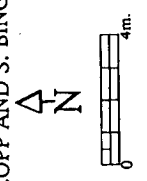


Fig. 3. Plan of Acropolis Sanctuary
 (Mark Campbell after S. Copp and S. Bingham)